



Trim

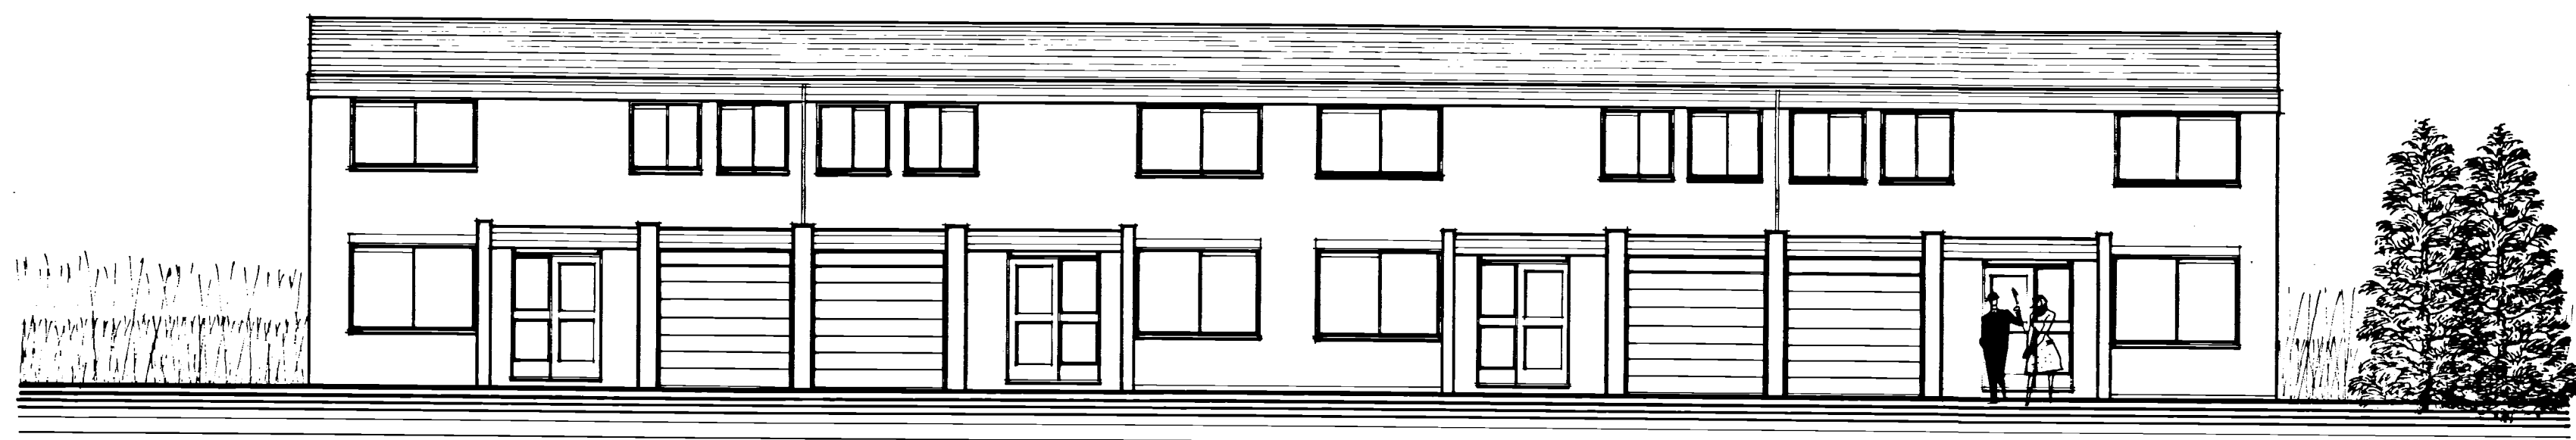

FRONT ELEVATION

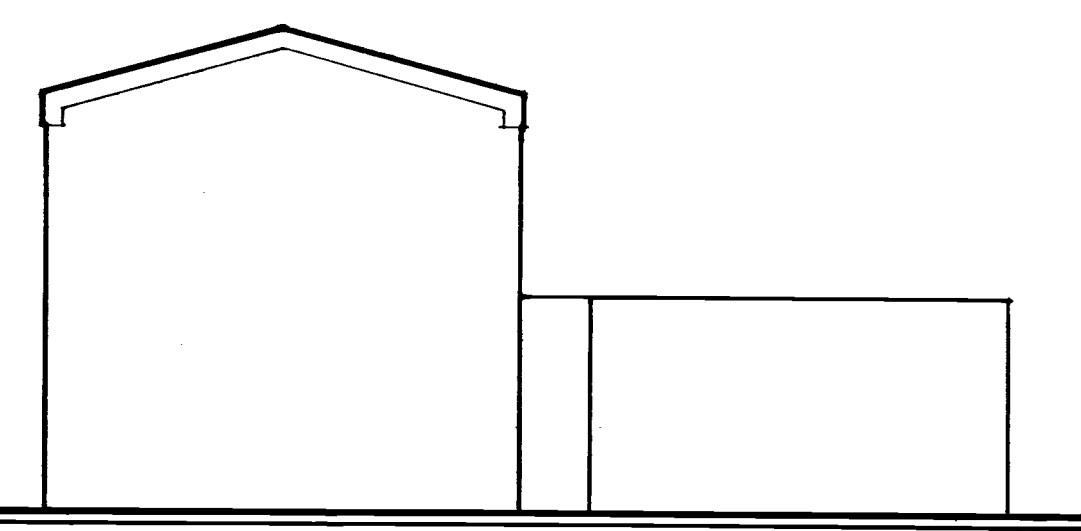

END ELEVATION



REAR ELEVATION

MARTINS WOOD. STEVENAGE.

Harry Moncrieff, F.R.I.B.A., M.T.P.I., Co-operative Planning Ltd., 73b South Side, Clapham Common, S.W.4

3 Bed/5 Person House.
Elevations.
scale: 1/8" = 1'-0" November 1970.

CJS

346/1/17

Trim