




Trim

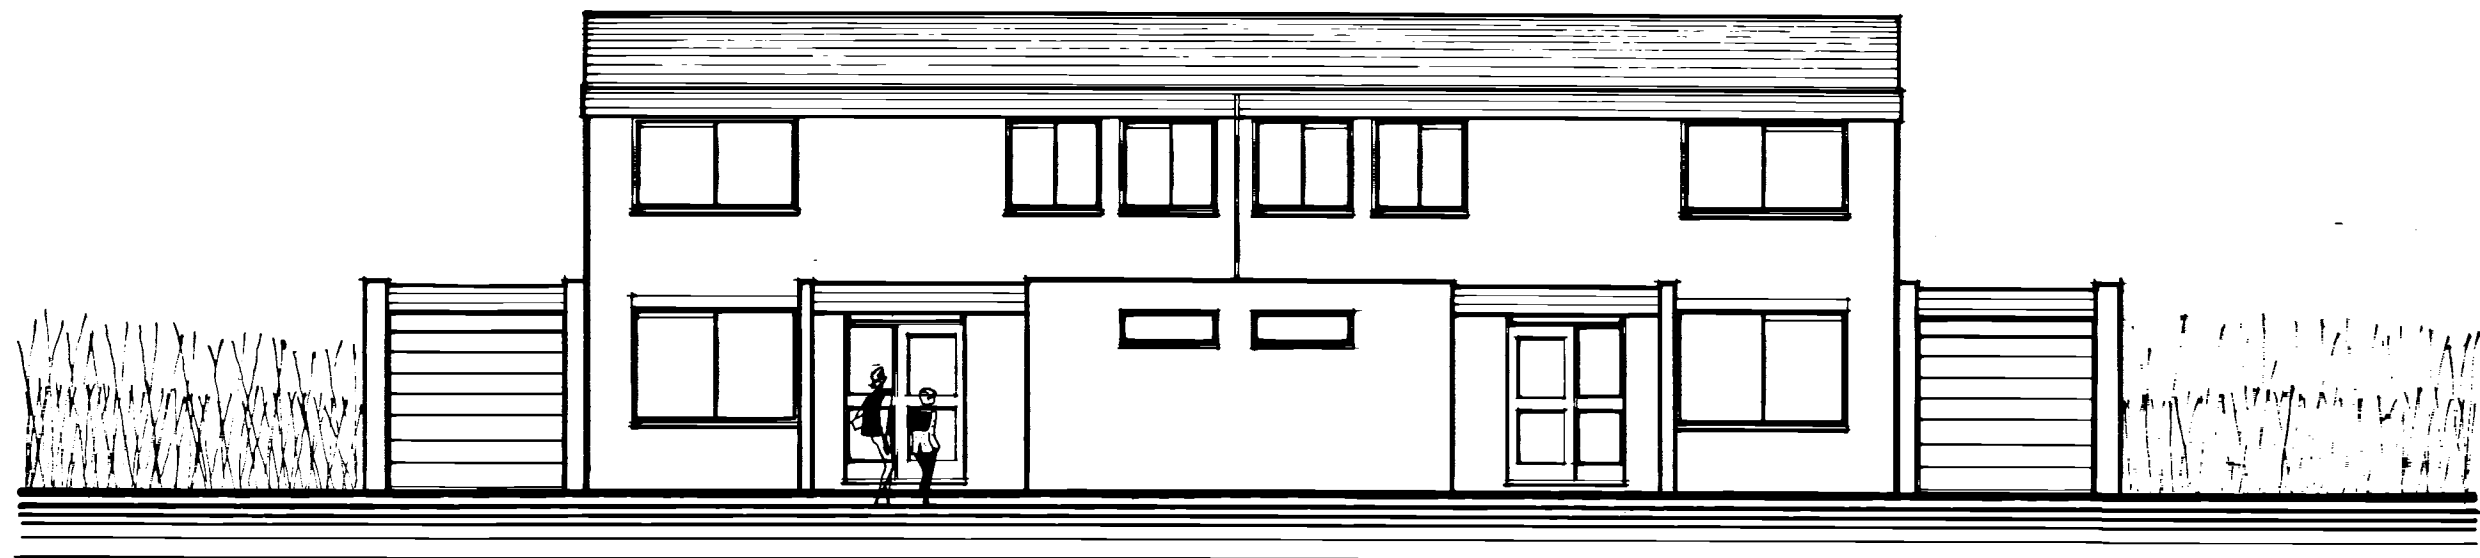

FRONT ELEVATION

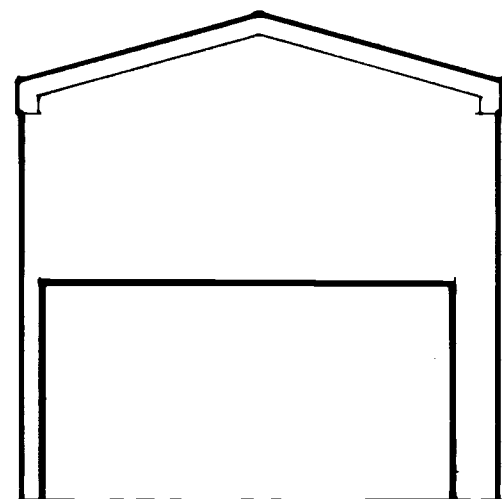

END ELEVATION

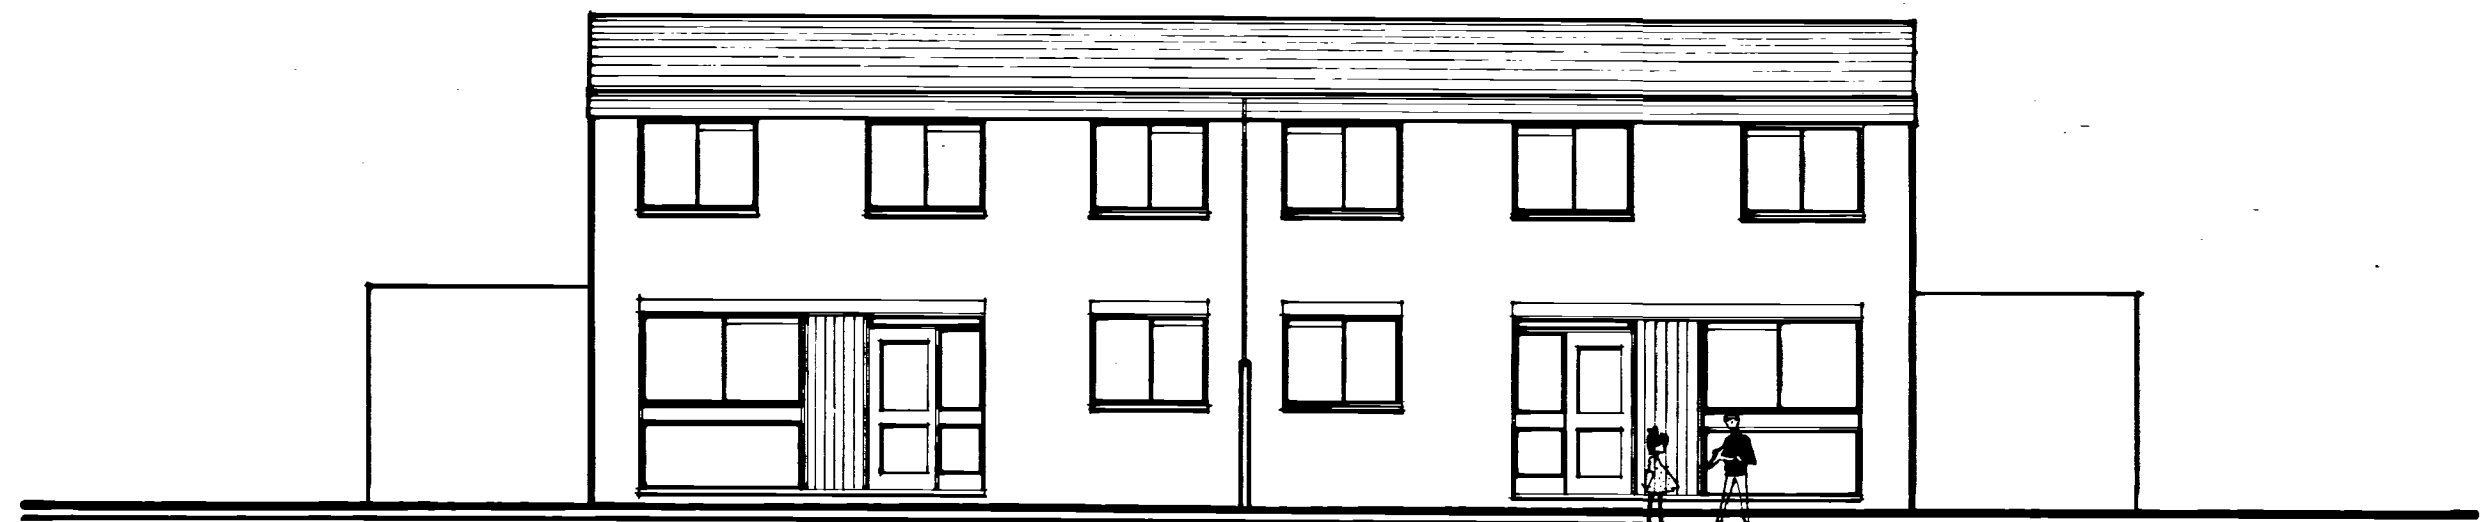

REAR ELEVATION

MARTINS WOOD. STEVENAGE.

Harry Moncrieff, F.R.I.B.A., M.T.P.L., Co-operative Planning Ltd., 73b South Side, Clapham Common, S.W.4

3 Bed / 5 Person House.

Elevations.

Scale : 1/8" = 1'-0" November '70

CJS

346/1/18

Trim