



EAST ELEVATION

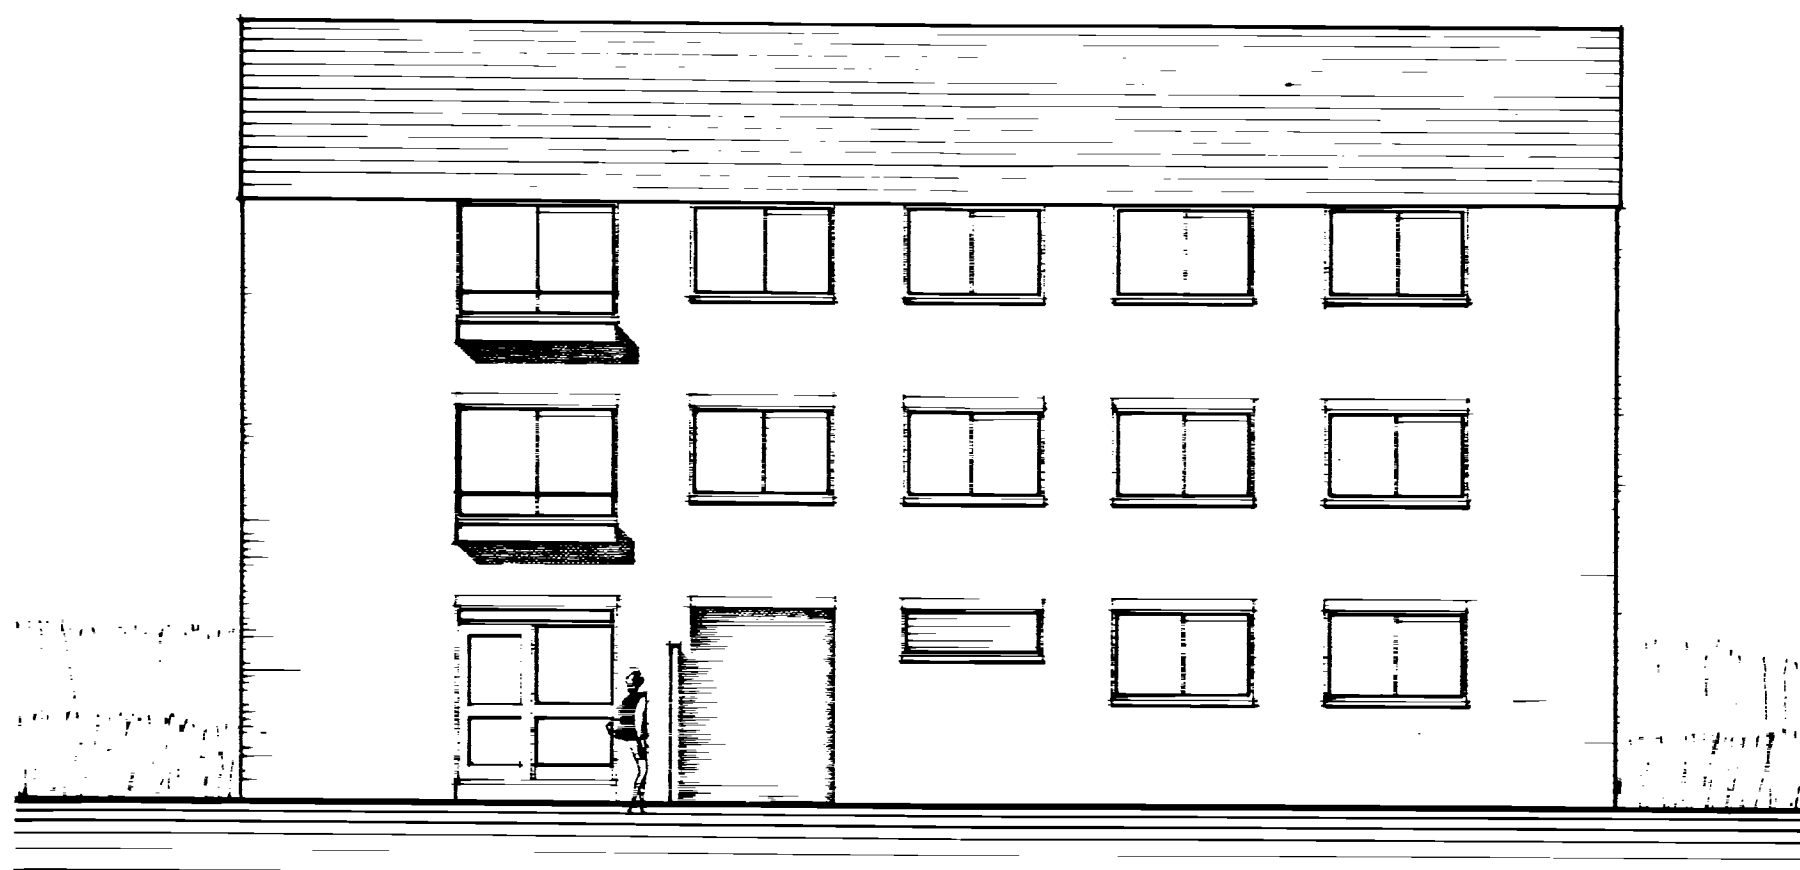

SOUTH ELEVATION



WEST ELEVATION

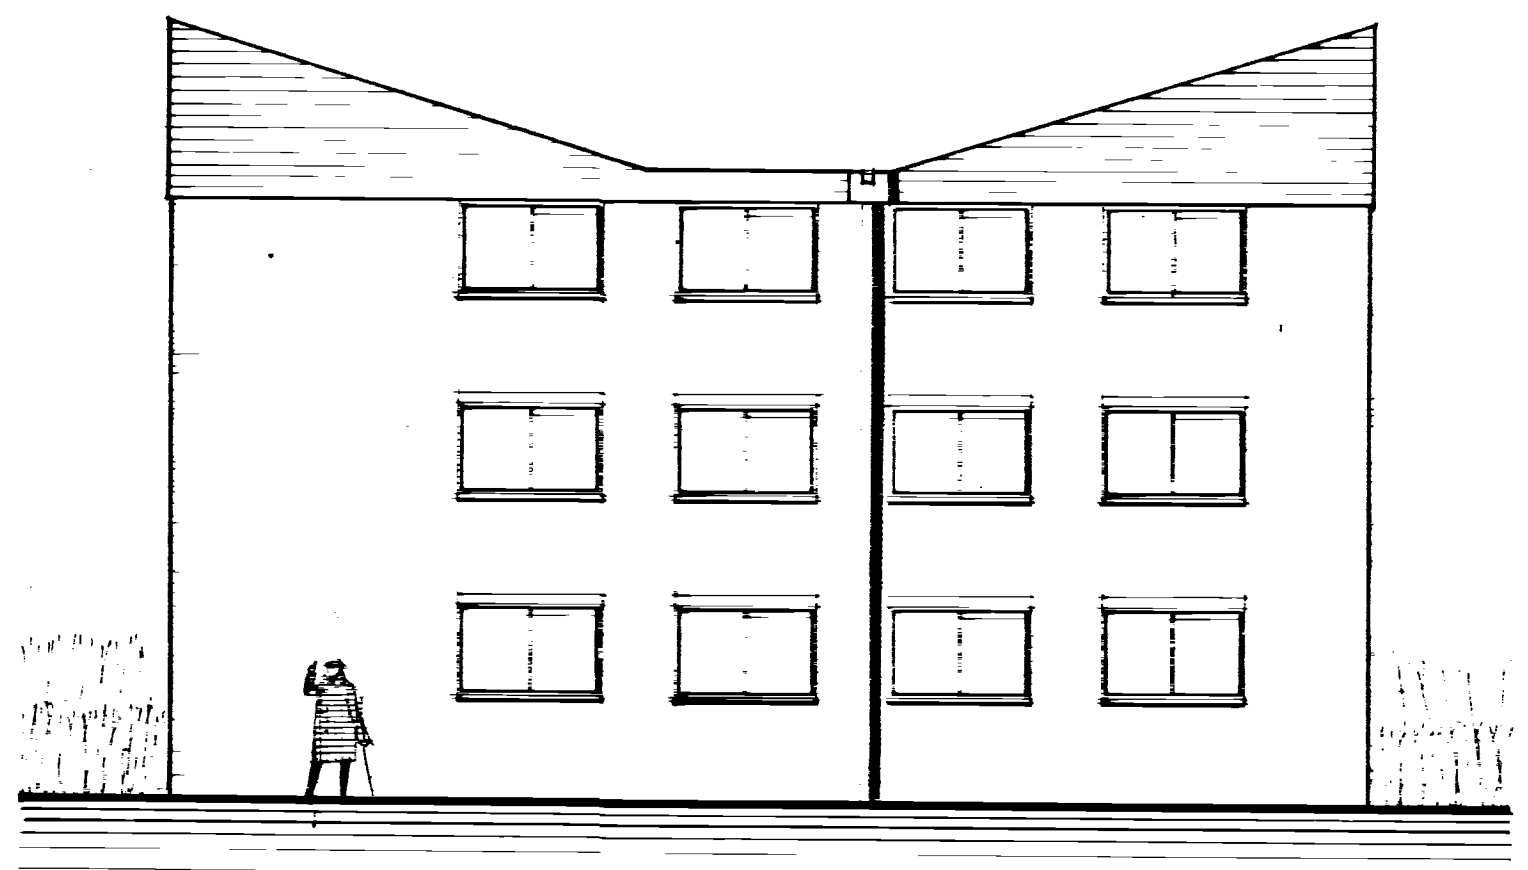

NORTH ELEVATION

**MARTINS WOOD . STEVENAGE.**

Harry Moncrieff, F.R.I.B.A., M.T.P.L., Co-operative Planning Ltd., 73b South Side, Clapham Common, S.W.4

1 & 2 Bed Flat Block.

Elevations

Scale: 1/8" = 1'-0" November 70

CJS

346/1/19