




South Elevation

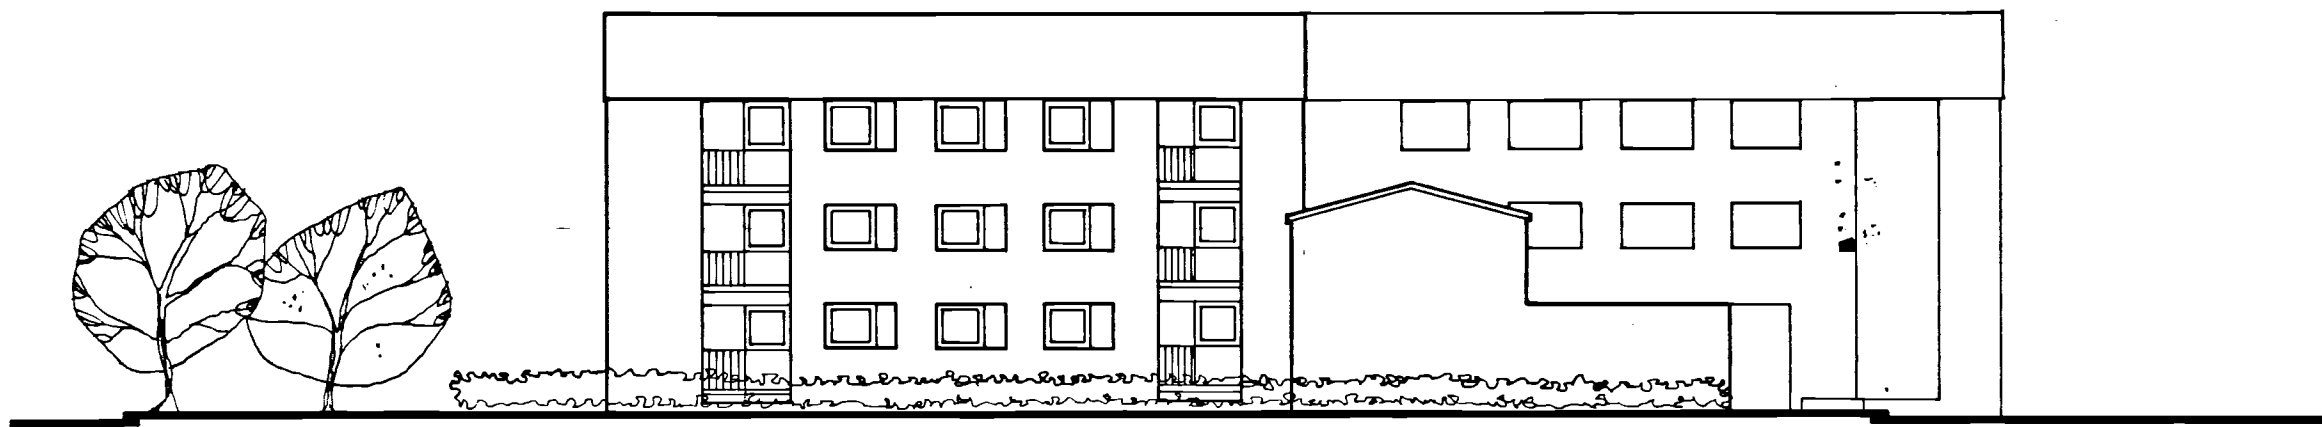


East Elevation

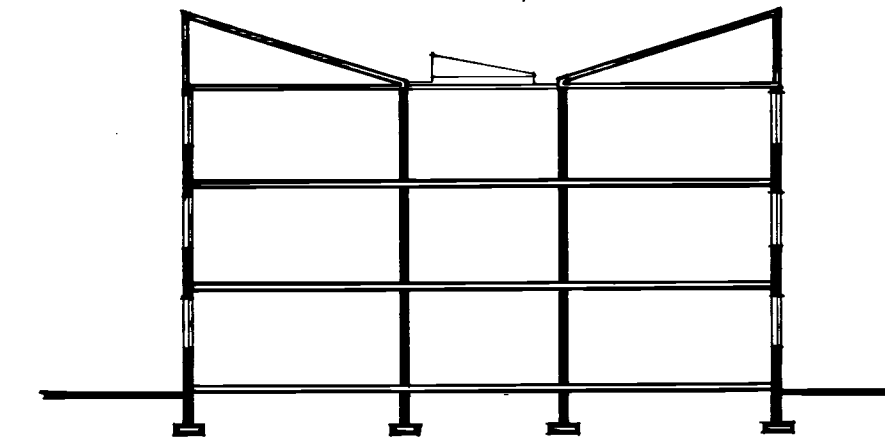


Cross Section - Flats

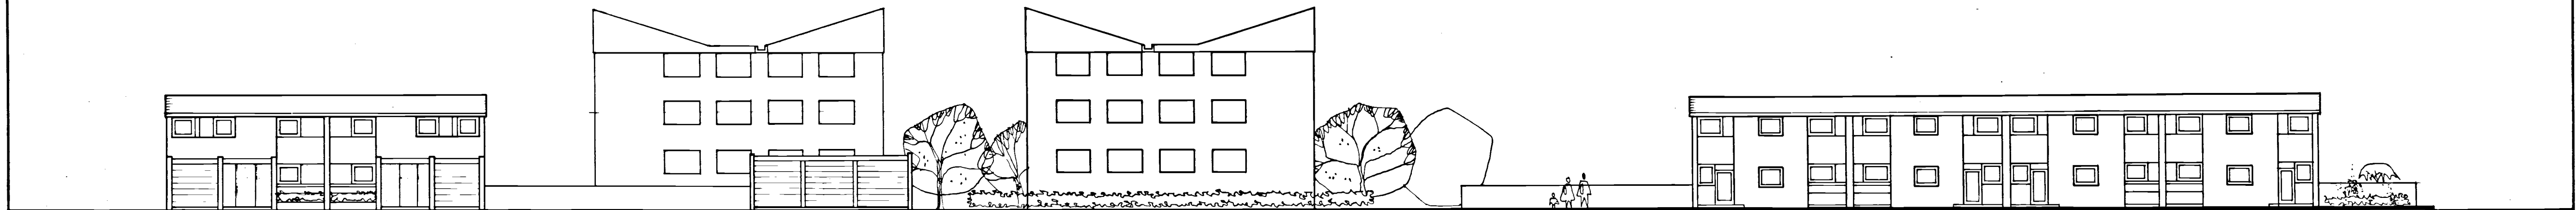

North Elevation

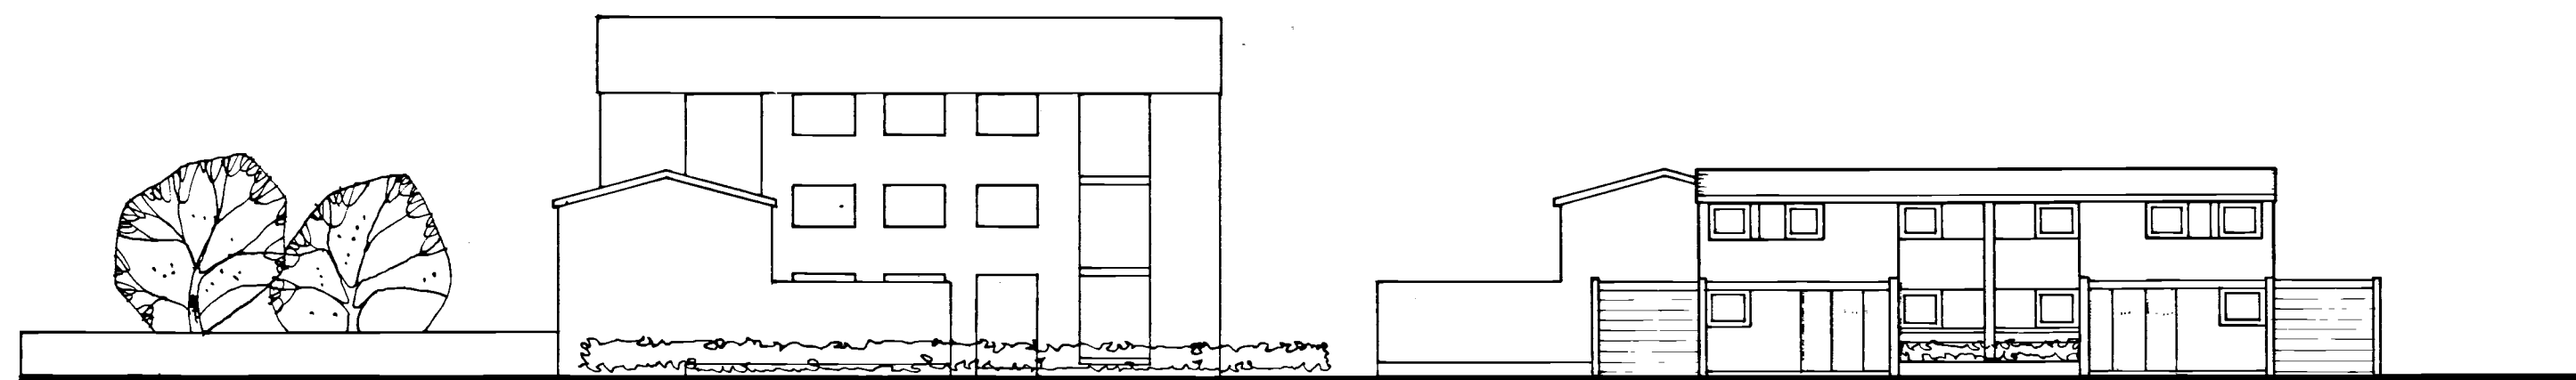

West Elevation

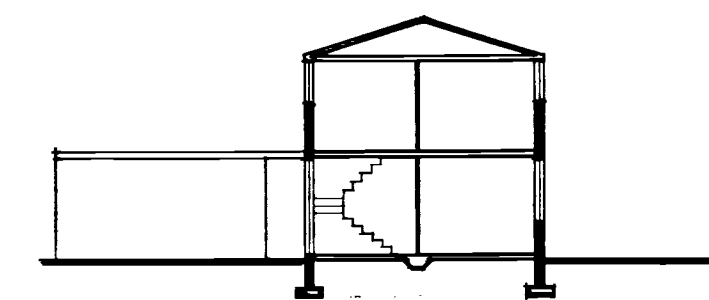

Cross Section - Houses

MARTINS WOOD STEVENAGE

Elevations.

SCALE 1/16" = 1'-0" DATE 1st MAY 1970.

346-1-5