


Elevation: X

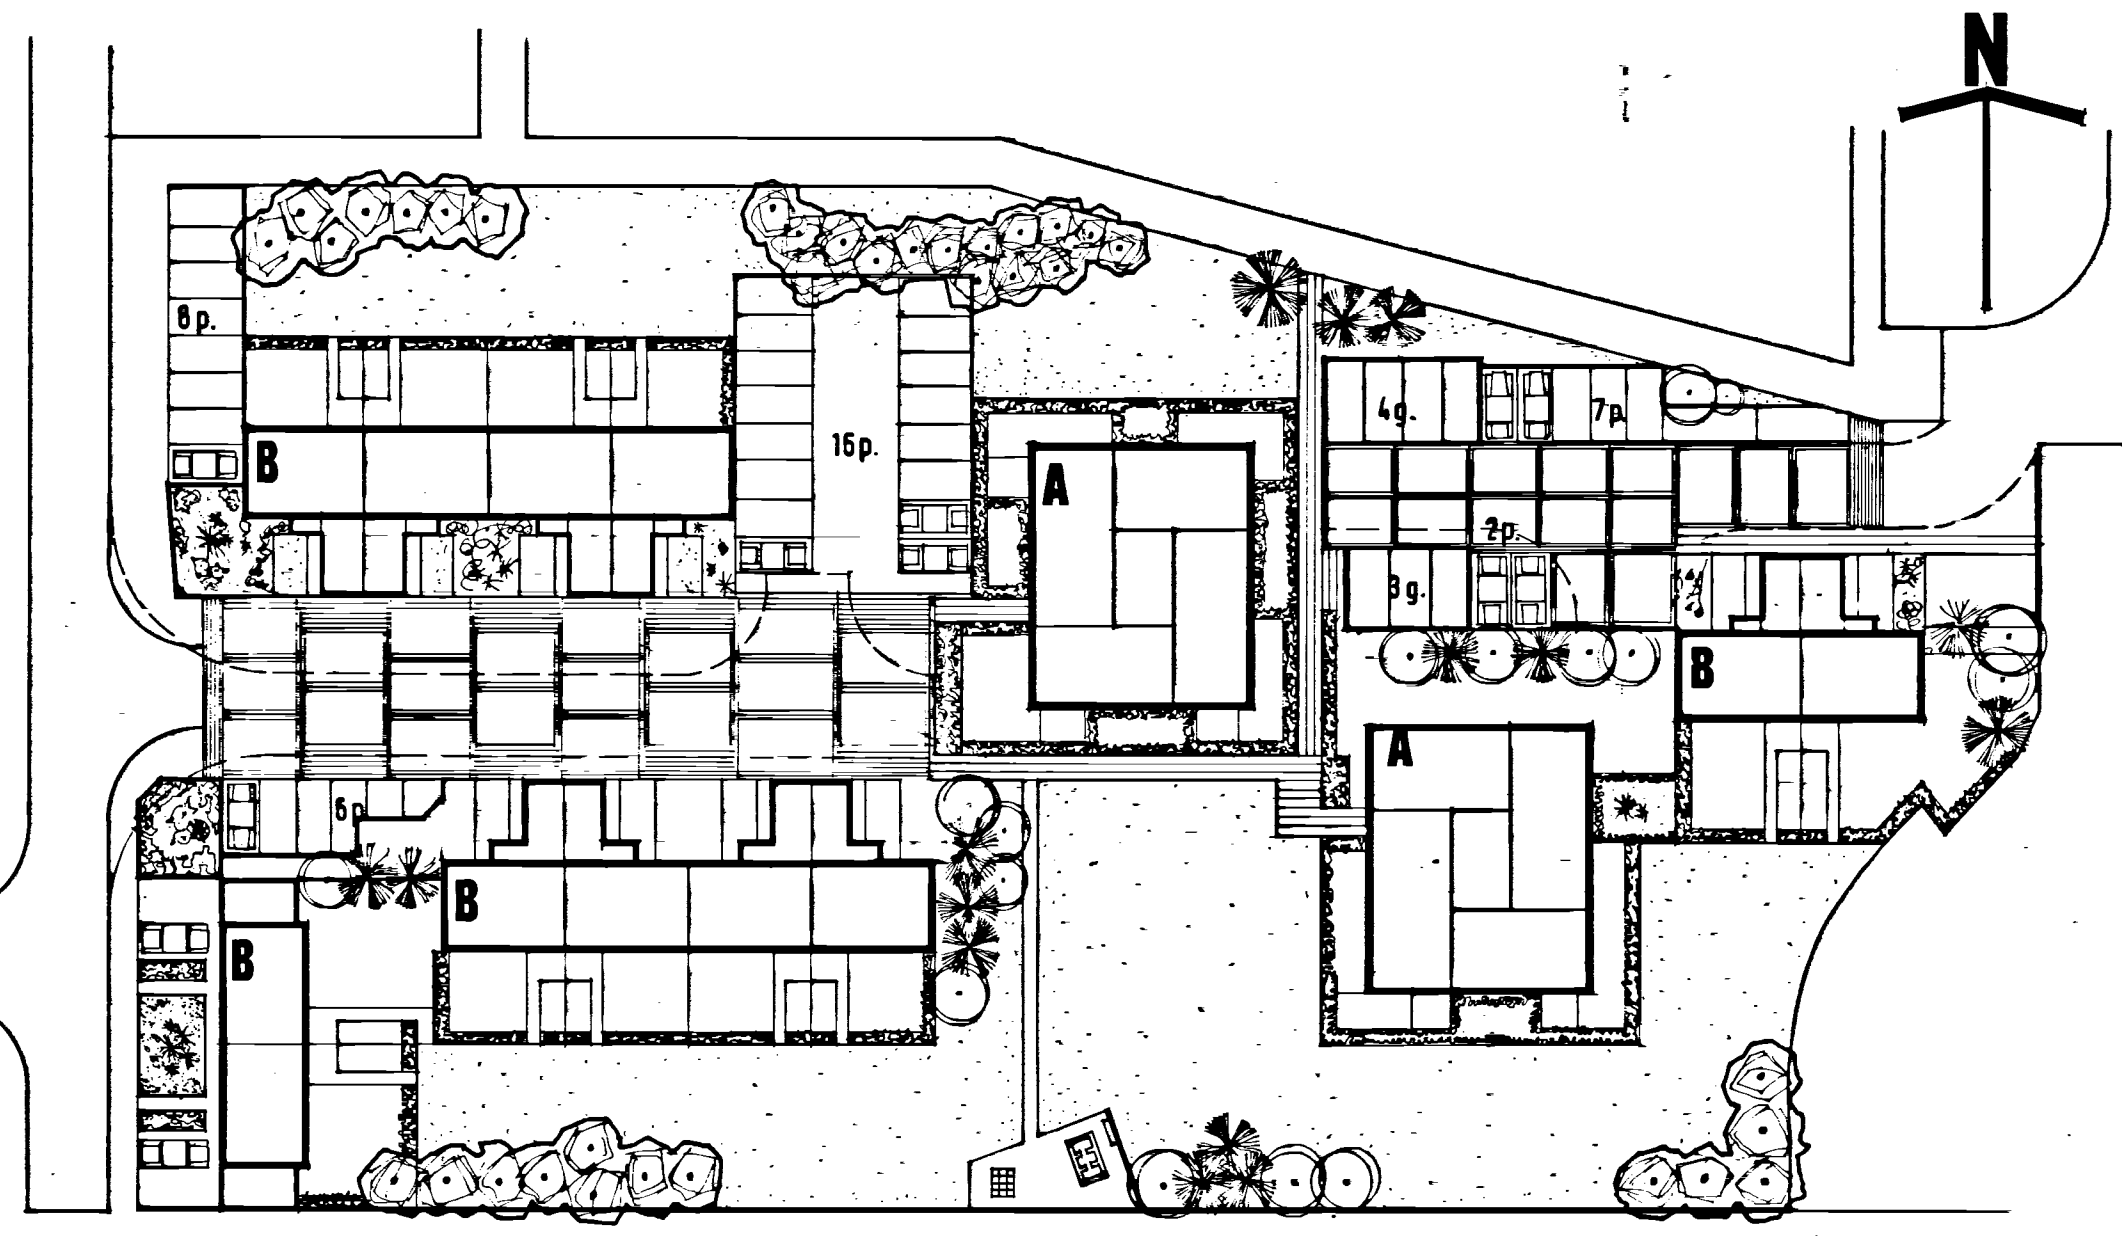

**SCHEDULE OF ACCOMMODATION**

<b>A</b>	<b>Type Flats</b>	<b>3</b>	<b>Person</b>	<b>10</b>	<b>no</b>
	<b>3 Storey</b>	<b>2</b>	<b>Person</b>	<b>12</b>	<b>no</b>
		<b>1</b>	<b>Person</b>	<b>2</b>	<b>no</b>
	<b>Garages</b>			<b>7</b>	<b>no</b>
	<b>Parking Spaces</b>			<b>36</b>	<b>no</b>
<b>B</b>	<b>Type Houses</b>	<b>5</b>	<b>Person</b>	<b>12</b>	<b>no</b>
	<b>Garages</b>			<b>12</b>	<b>no</b>
	<b>Parking Spaces</b>			<b>18</b>	<b>no</b>

**MARTINS WOOD SITE STEVENAGE**

<p>Harry Moncrieff, F.R.I.B.A., M.T.P.L., Co-operative Planning Ltd. 23b South Side, Clapham Common, London, S.W.4</p>		<p><b>Site Layout</b></p>	
<p>Scale:- 1:500 and 16 ft. to 1 inch</p>		<p>Date:- Jan. 1970</p>	<p>346-1-4A</p>