


JOIST LAYOUT

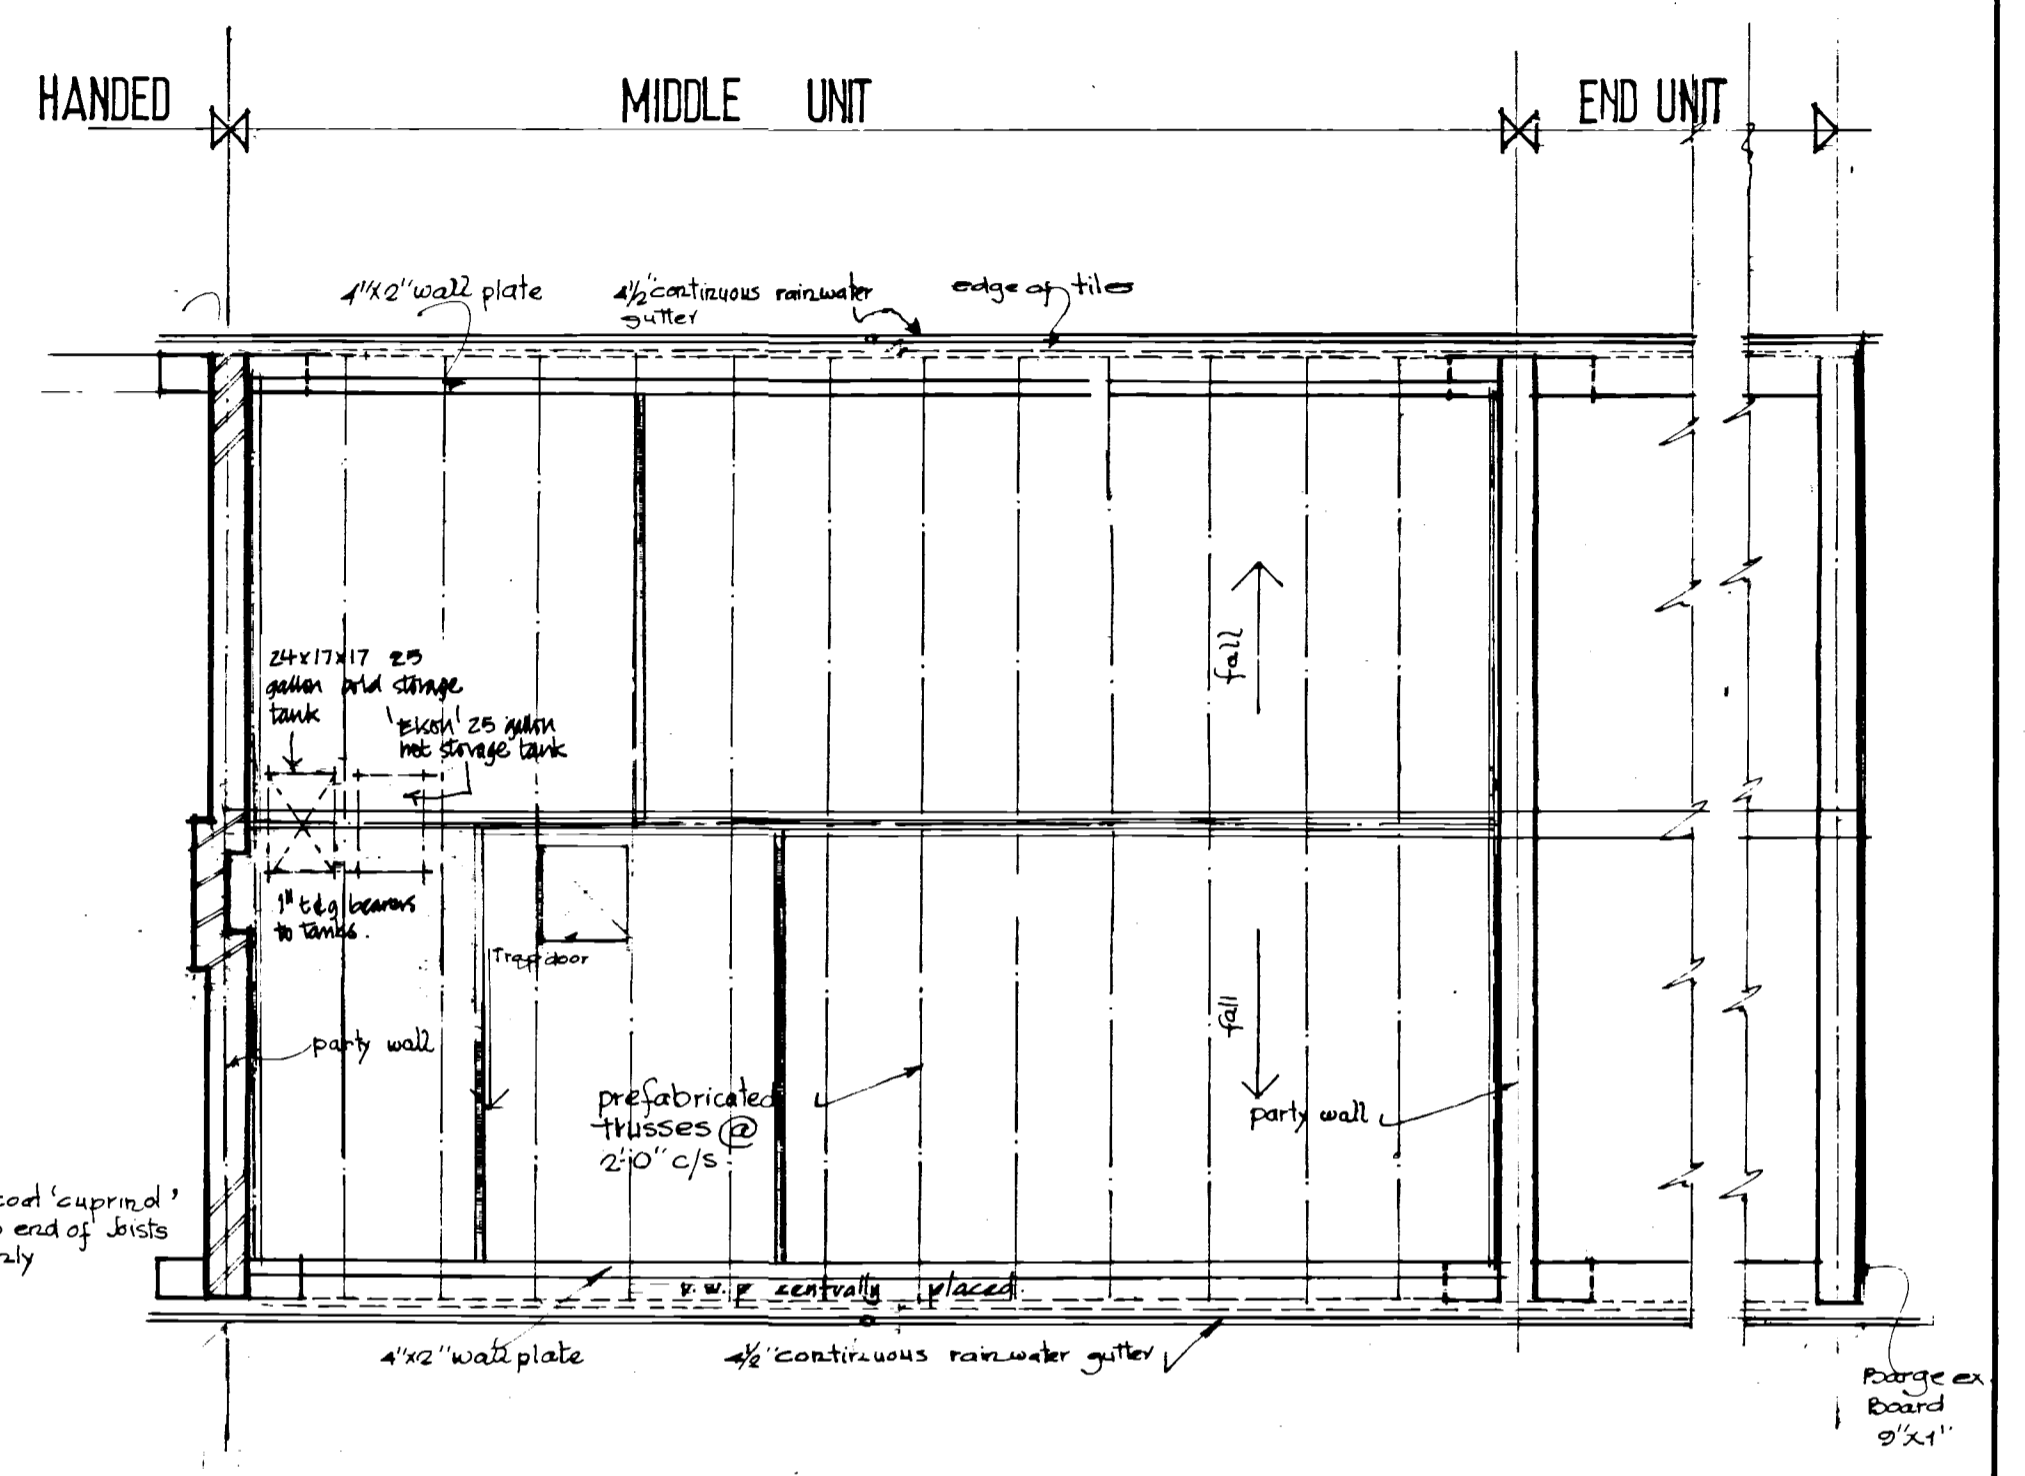

ROOF STRUCTURE

MARTINS WOOD STEVENAGE

Harry Moncrieff, F.R.I.B.A., M.T.P.I., Co-operative Planning Ltd., 73b South Side, Clapham Common, S.W.4

A	verified garage & tanks.	13.9.71
B	adjusted joists & r.w.w. positions.	sept 71.

3 Bed / 5 Person House
 Joist / roof layout
 scale 1/4" to a foot

3LS
 4/22B