


SECTION 3-3

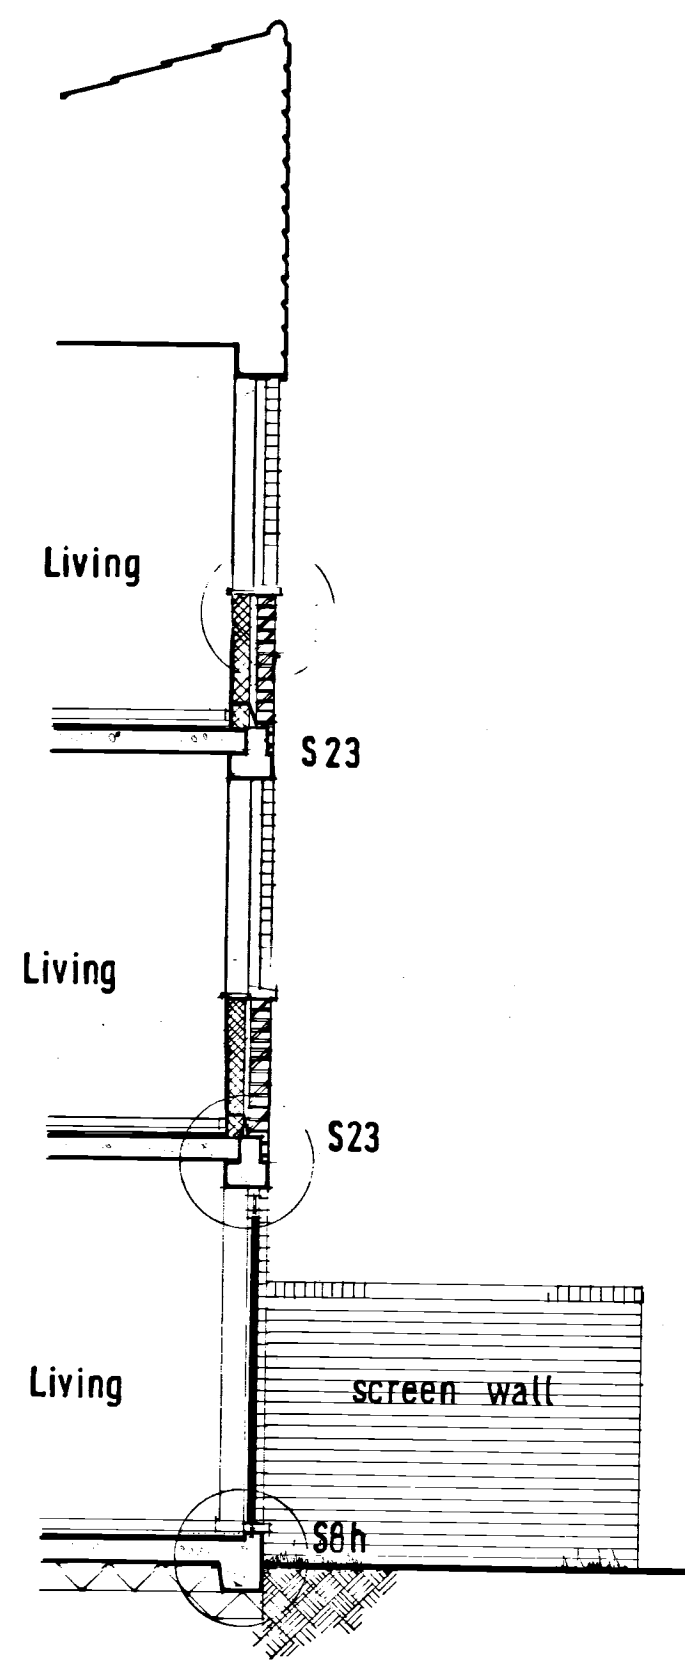

SECTION 4

MARTINS WOOD STEVENAGE.

Harry Moncrieff, F.R.I.B.A., M.T.P.I., Co-operative Planning Ltd., 73b South Side, Clapham Common, S.W.4

A	alter window head detail.	sept 71
B	omit safety bars & raise sill.	sept 71

1 & 2 BED FLATS.
 SECTIONS 3-3 & 4
 scale: 1/4" = 1'-0" November 70

346

4/66