


TYPICAL ARRANGEMENT - HOUSE TYPE

key	
rising main	—
cold drop	- - - -
hot feed	- · - · -
overflow	- - - -
flow/return	- · - · -

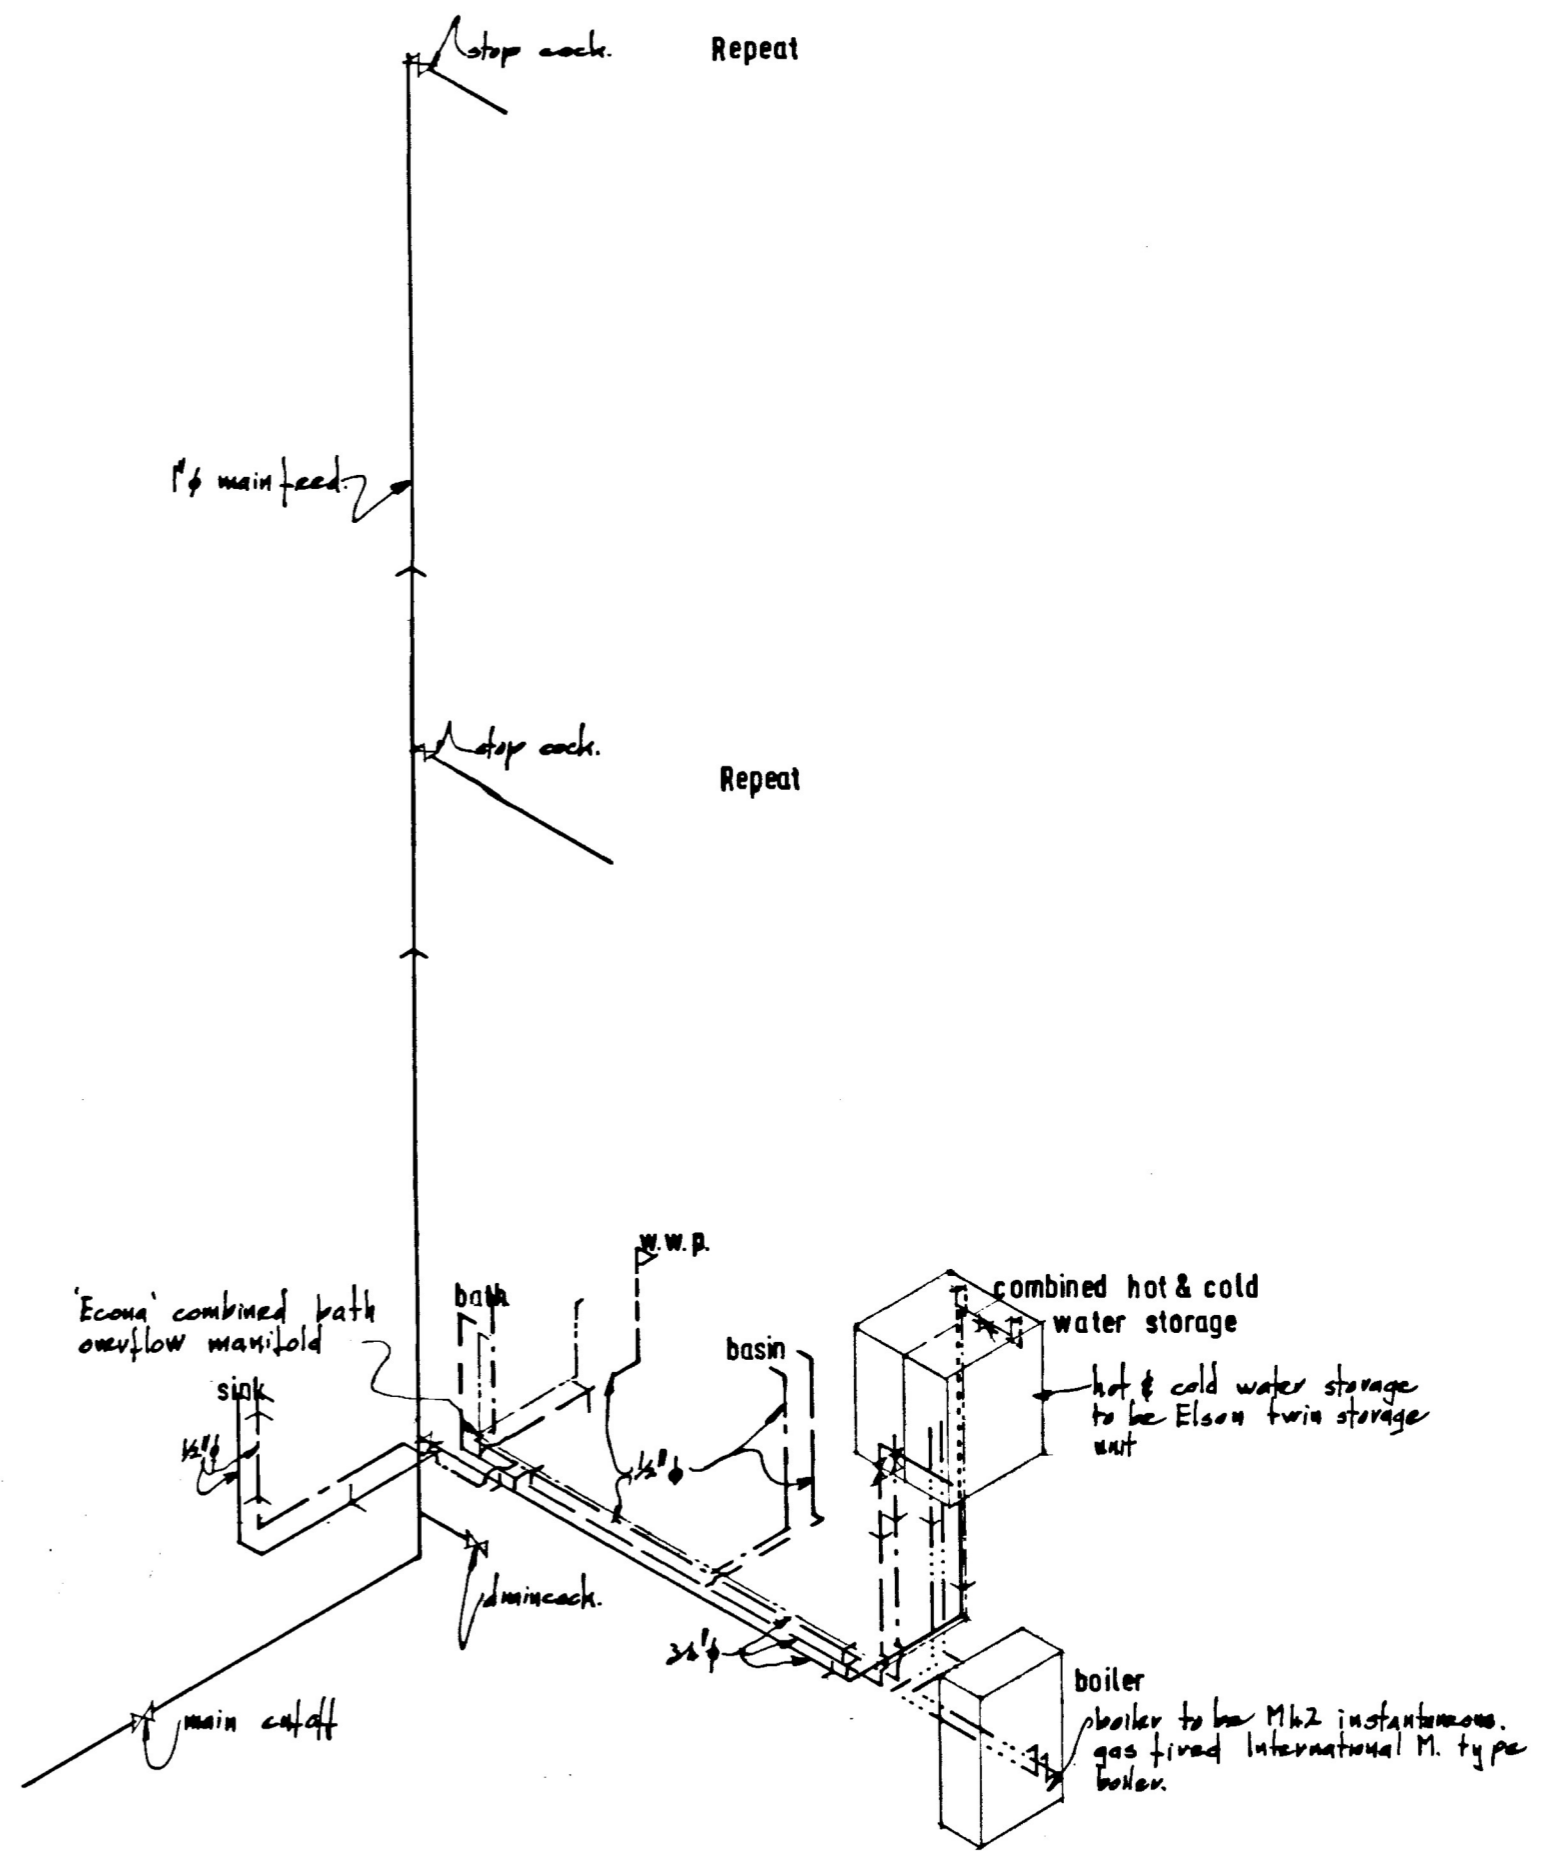

TYPICAL ARRANGEMENT - CUBE BLOCK

MARTINS WOOD, STEVENAGE	A	revised generally		SERVICES DIAGRAM	
Harry Moncrieff, F.R.I.B.A., M.T.P.I., Co-operative Planning Ltd., 73b South Side, Clapham Common, S.W.4				not drawn to scale	sept 71.
					34 6/4/59A