




Section 1-1

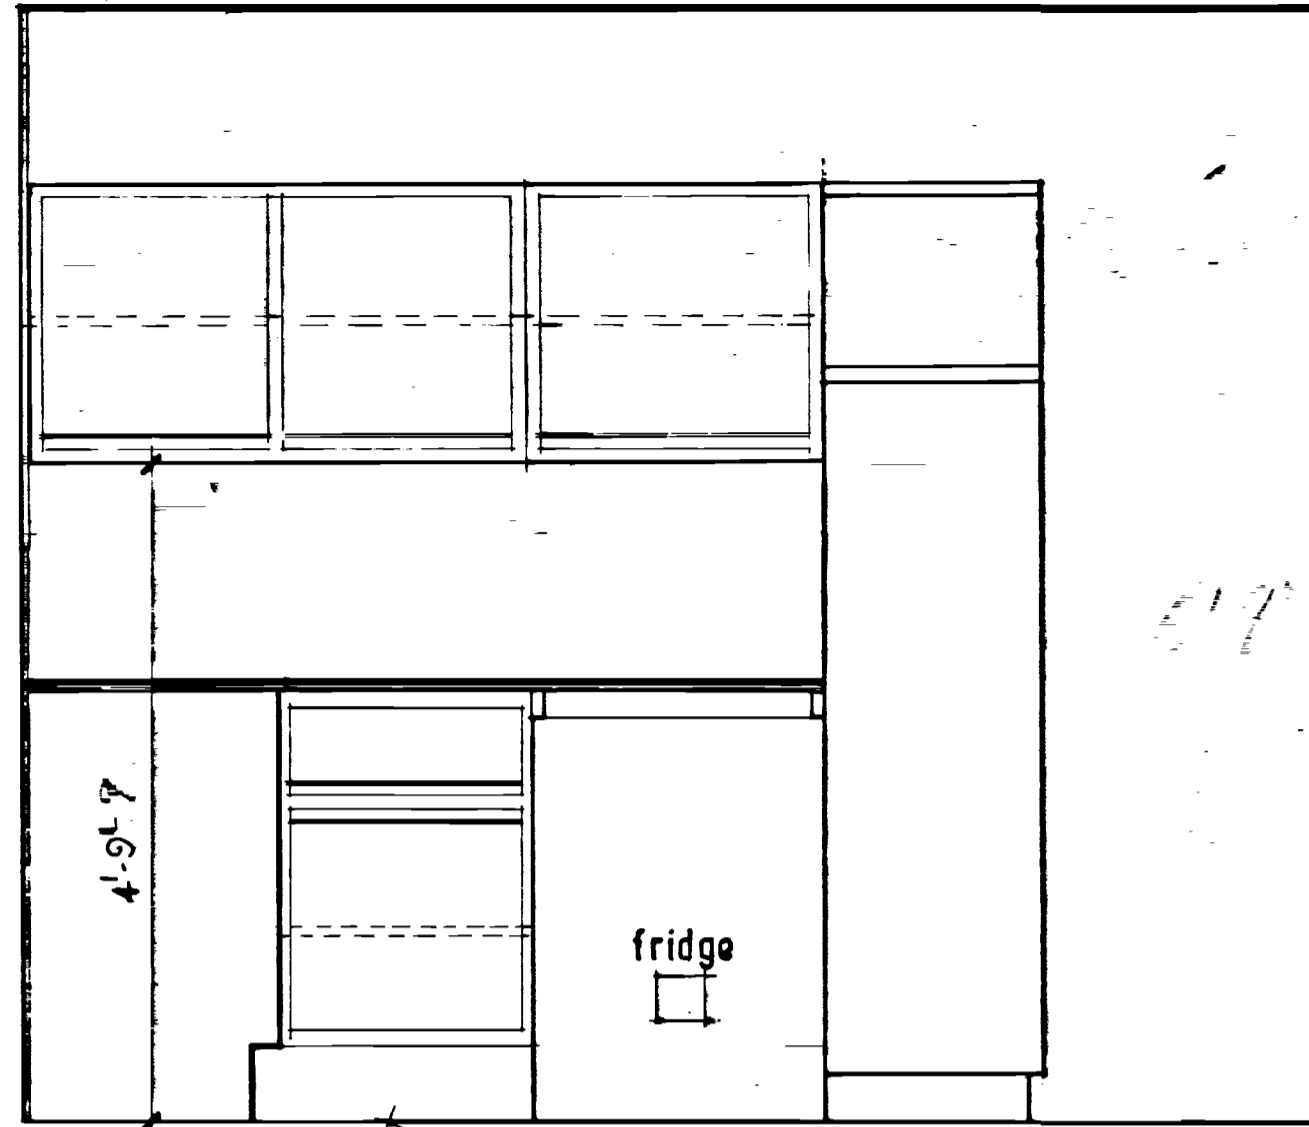

Section 2-2

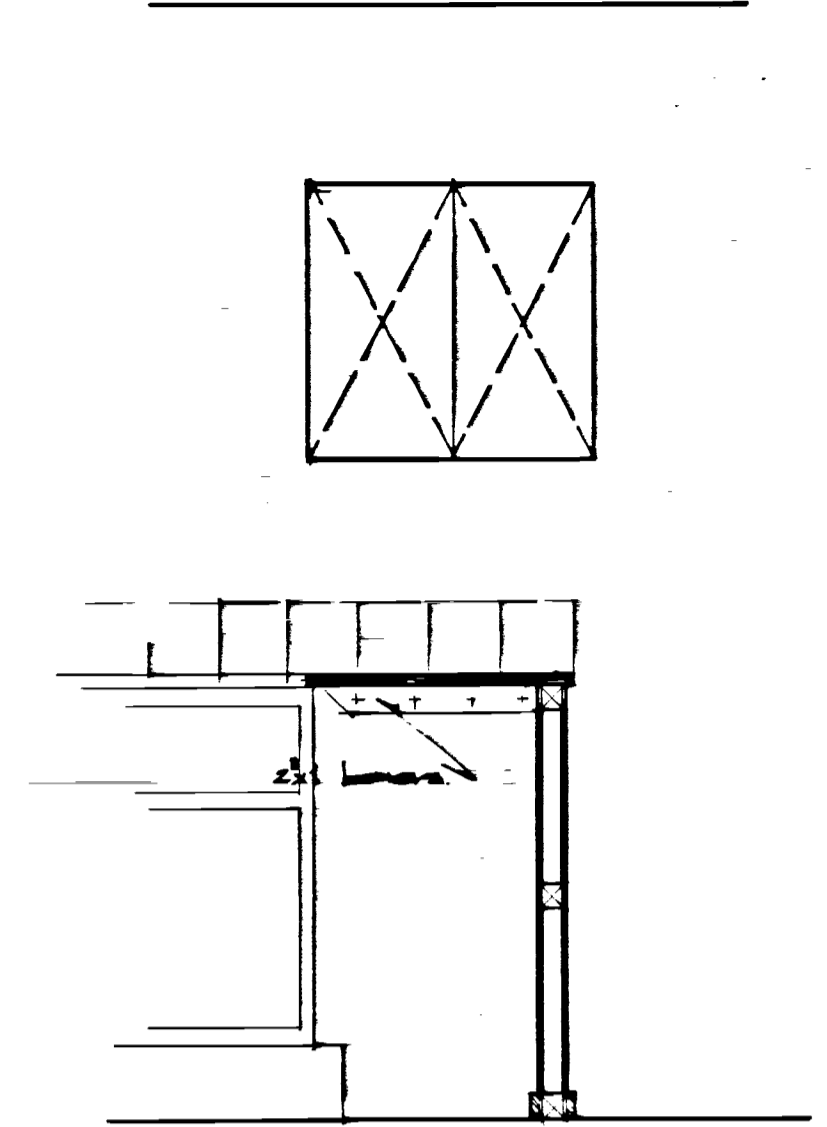

Section 3

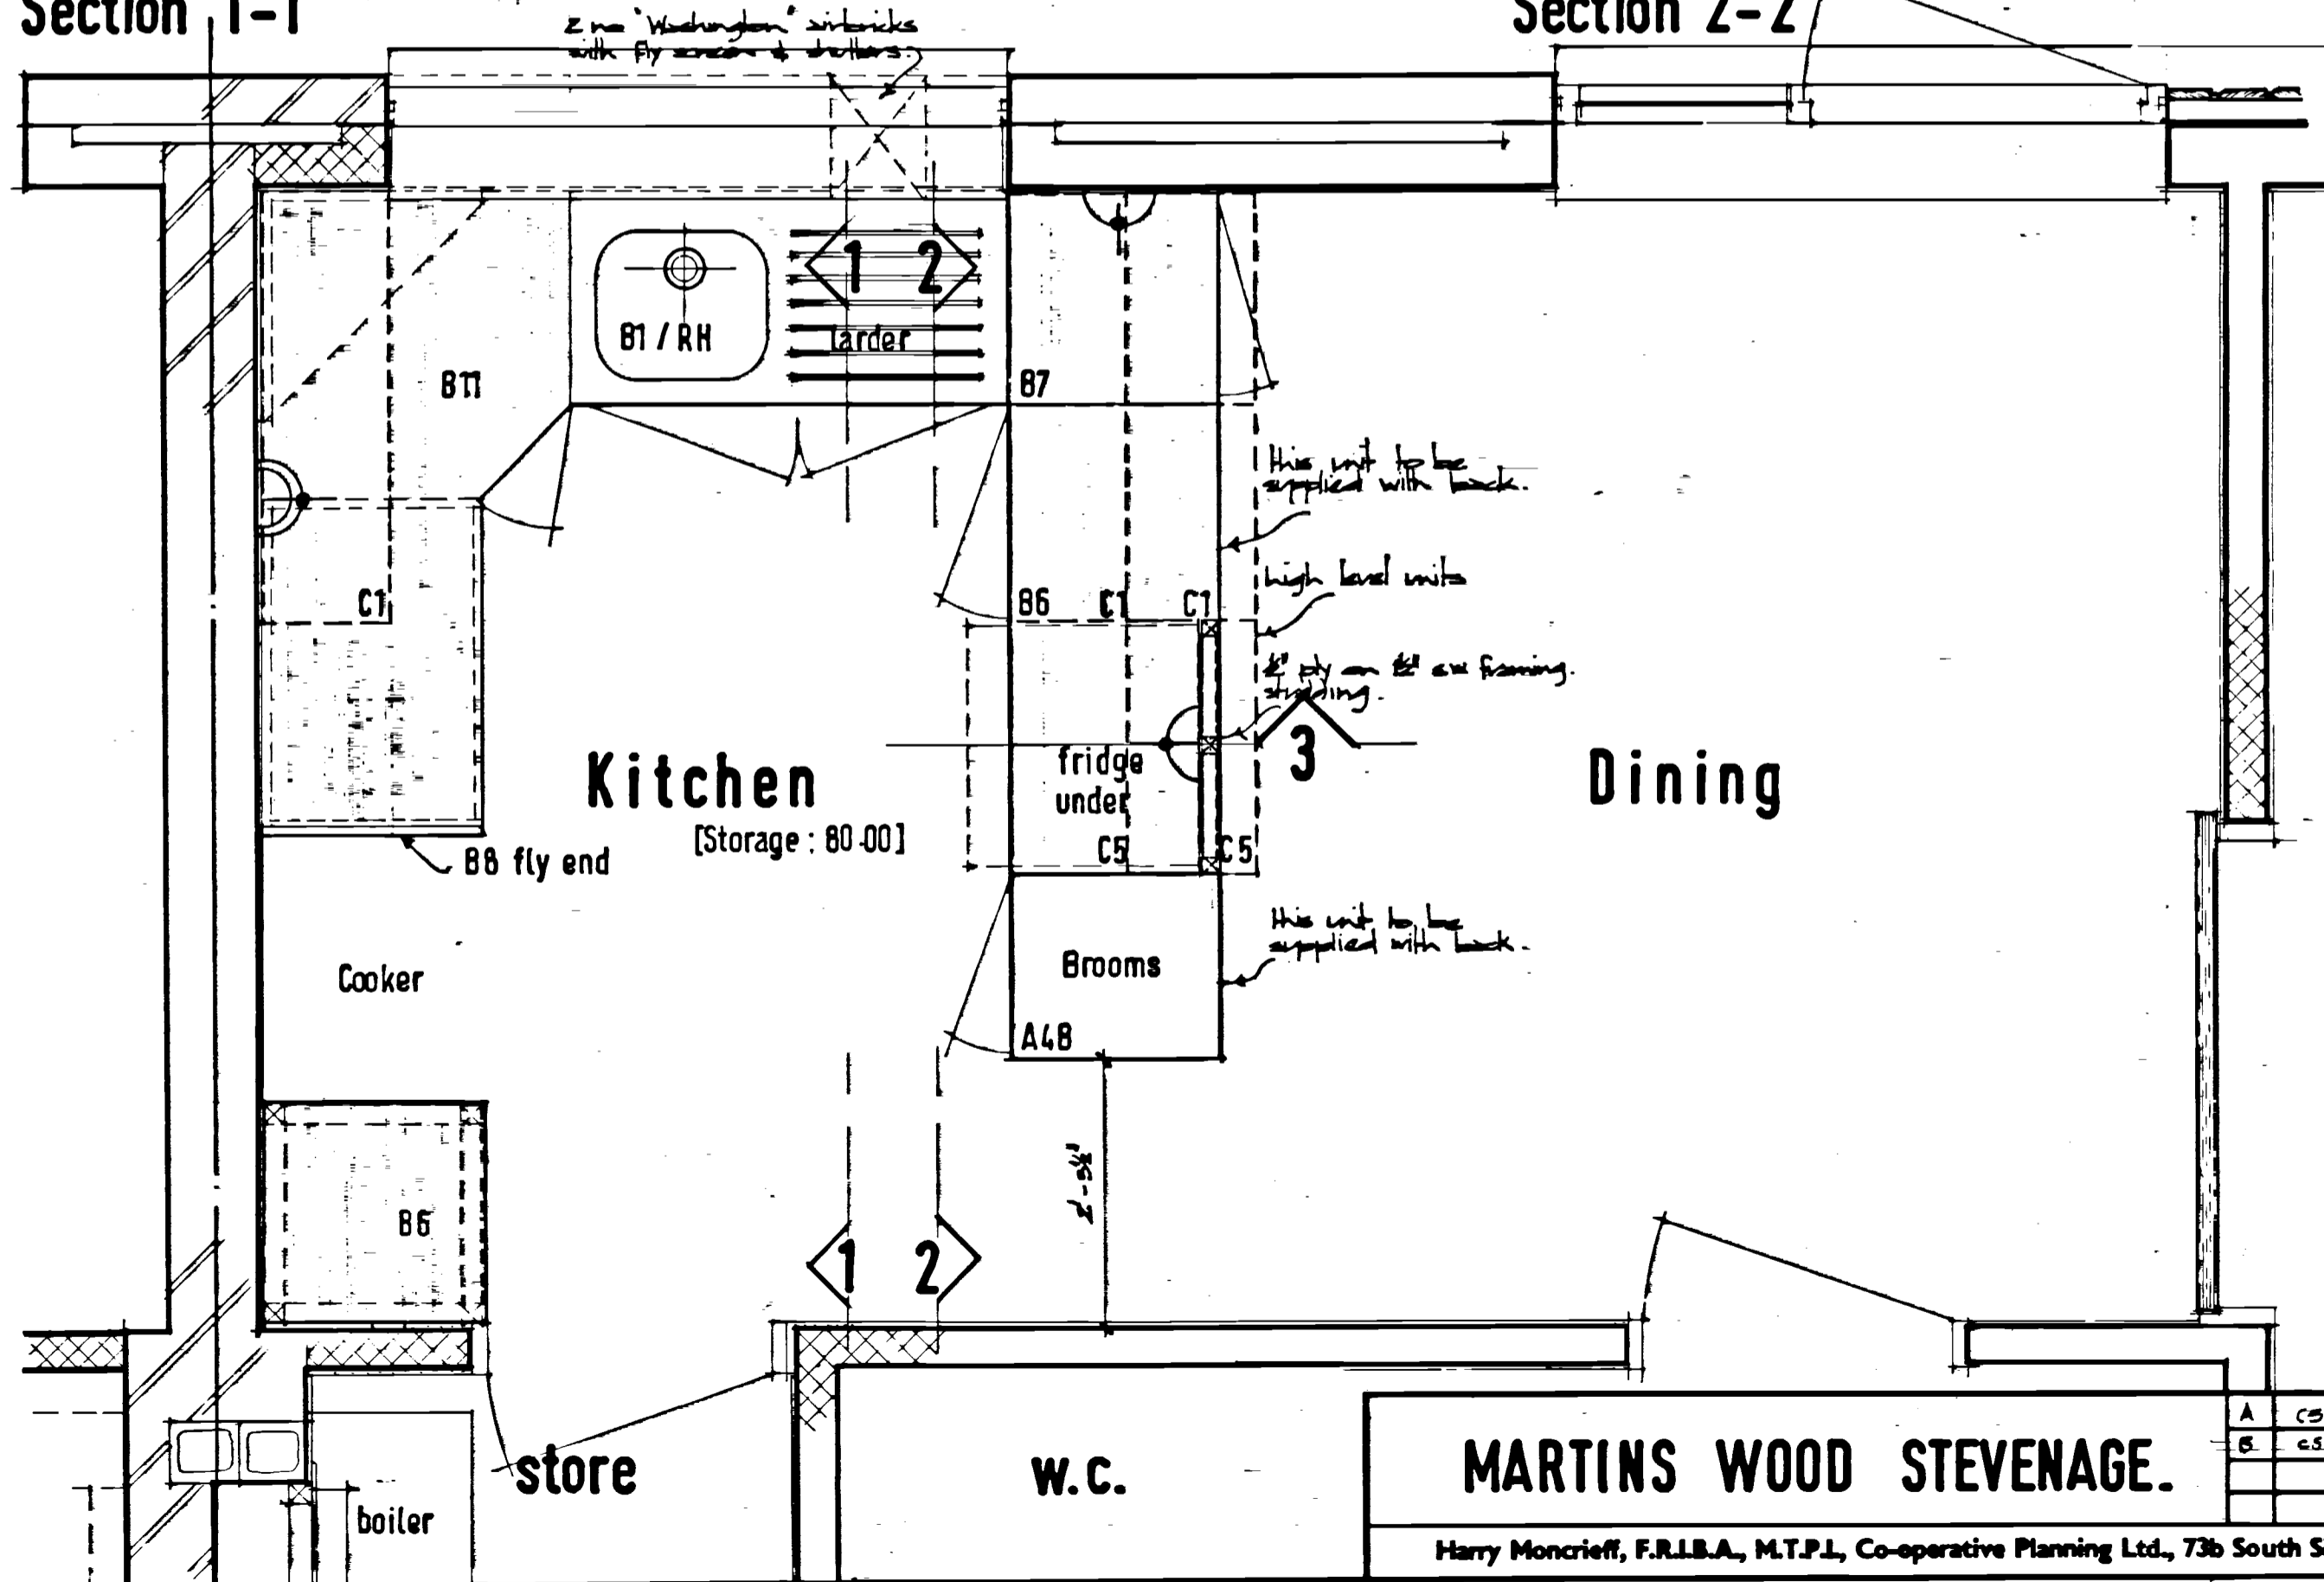

80.00
 2.73
 2.73
 5.55
 5.64

Unit references from 'Manhattan Boston' range.

MARTINS WOOD STEVENAGE.

Harry Moncrieff, F.R.I.B.A., M.T.P.L., Co-operative Planning Ltd., 73b South Side, Clapham Common, S.W.4

A	CS WALL UNIT ADDED	20 MAY 71
B	CS WALL UNITS TAKEN OFF	SEPT 71

3 BED / 5 PERSON HOUSE.
KITCHEN LAYOUT.
scale: 1/4" = 1'-0" January 71.

346
 4/28B.