


SECTION AA

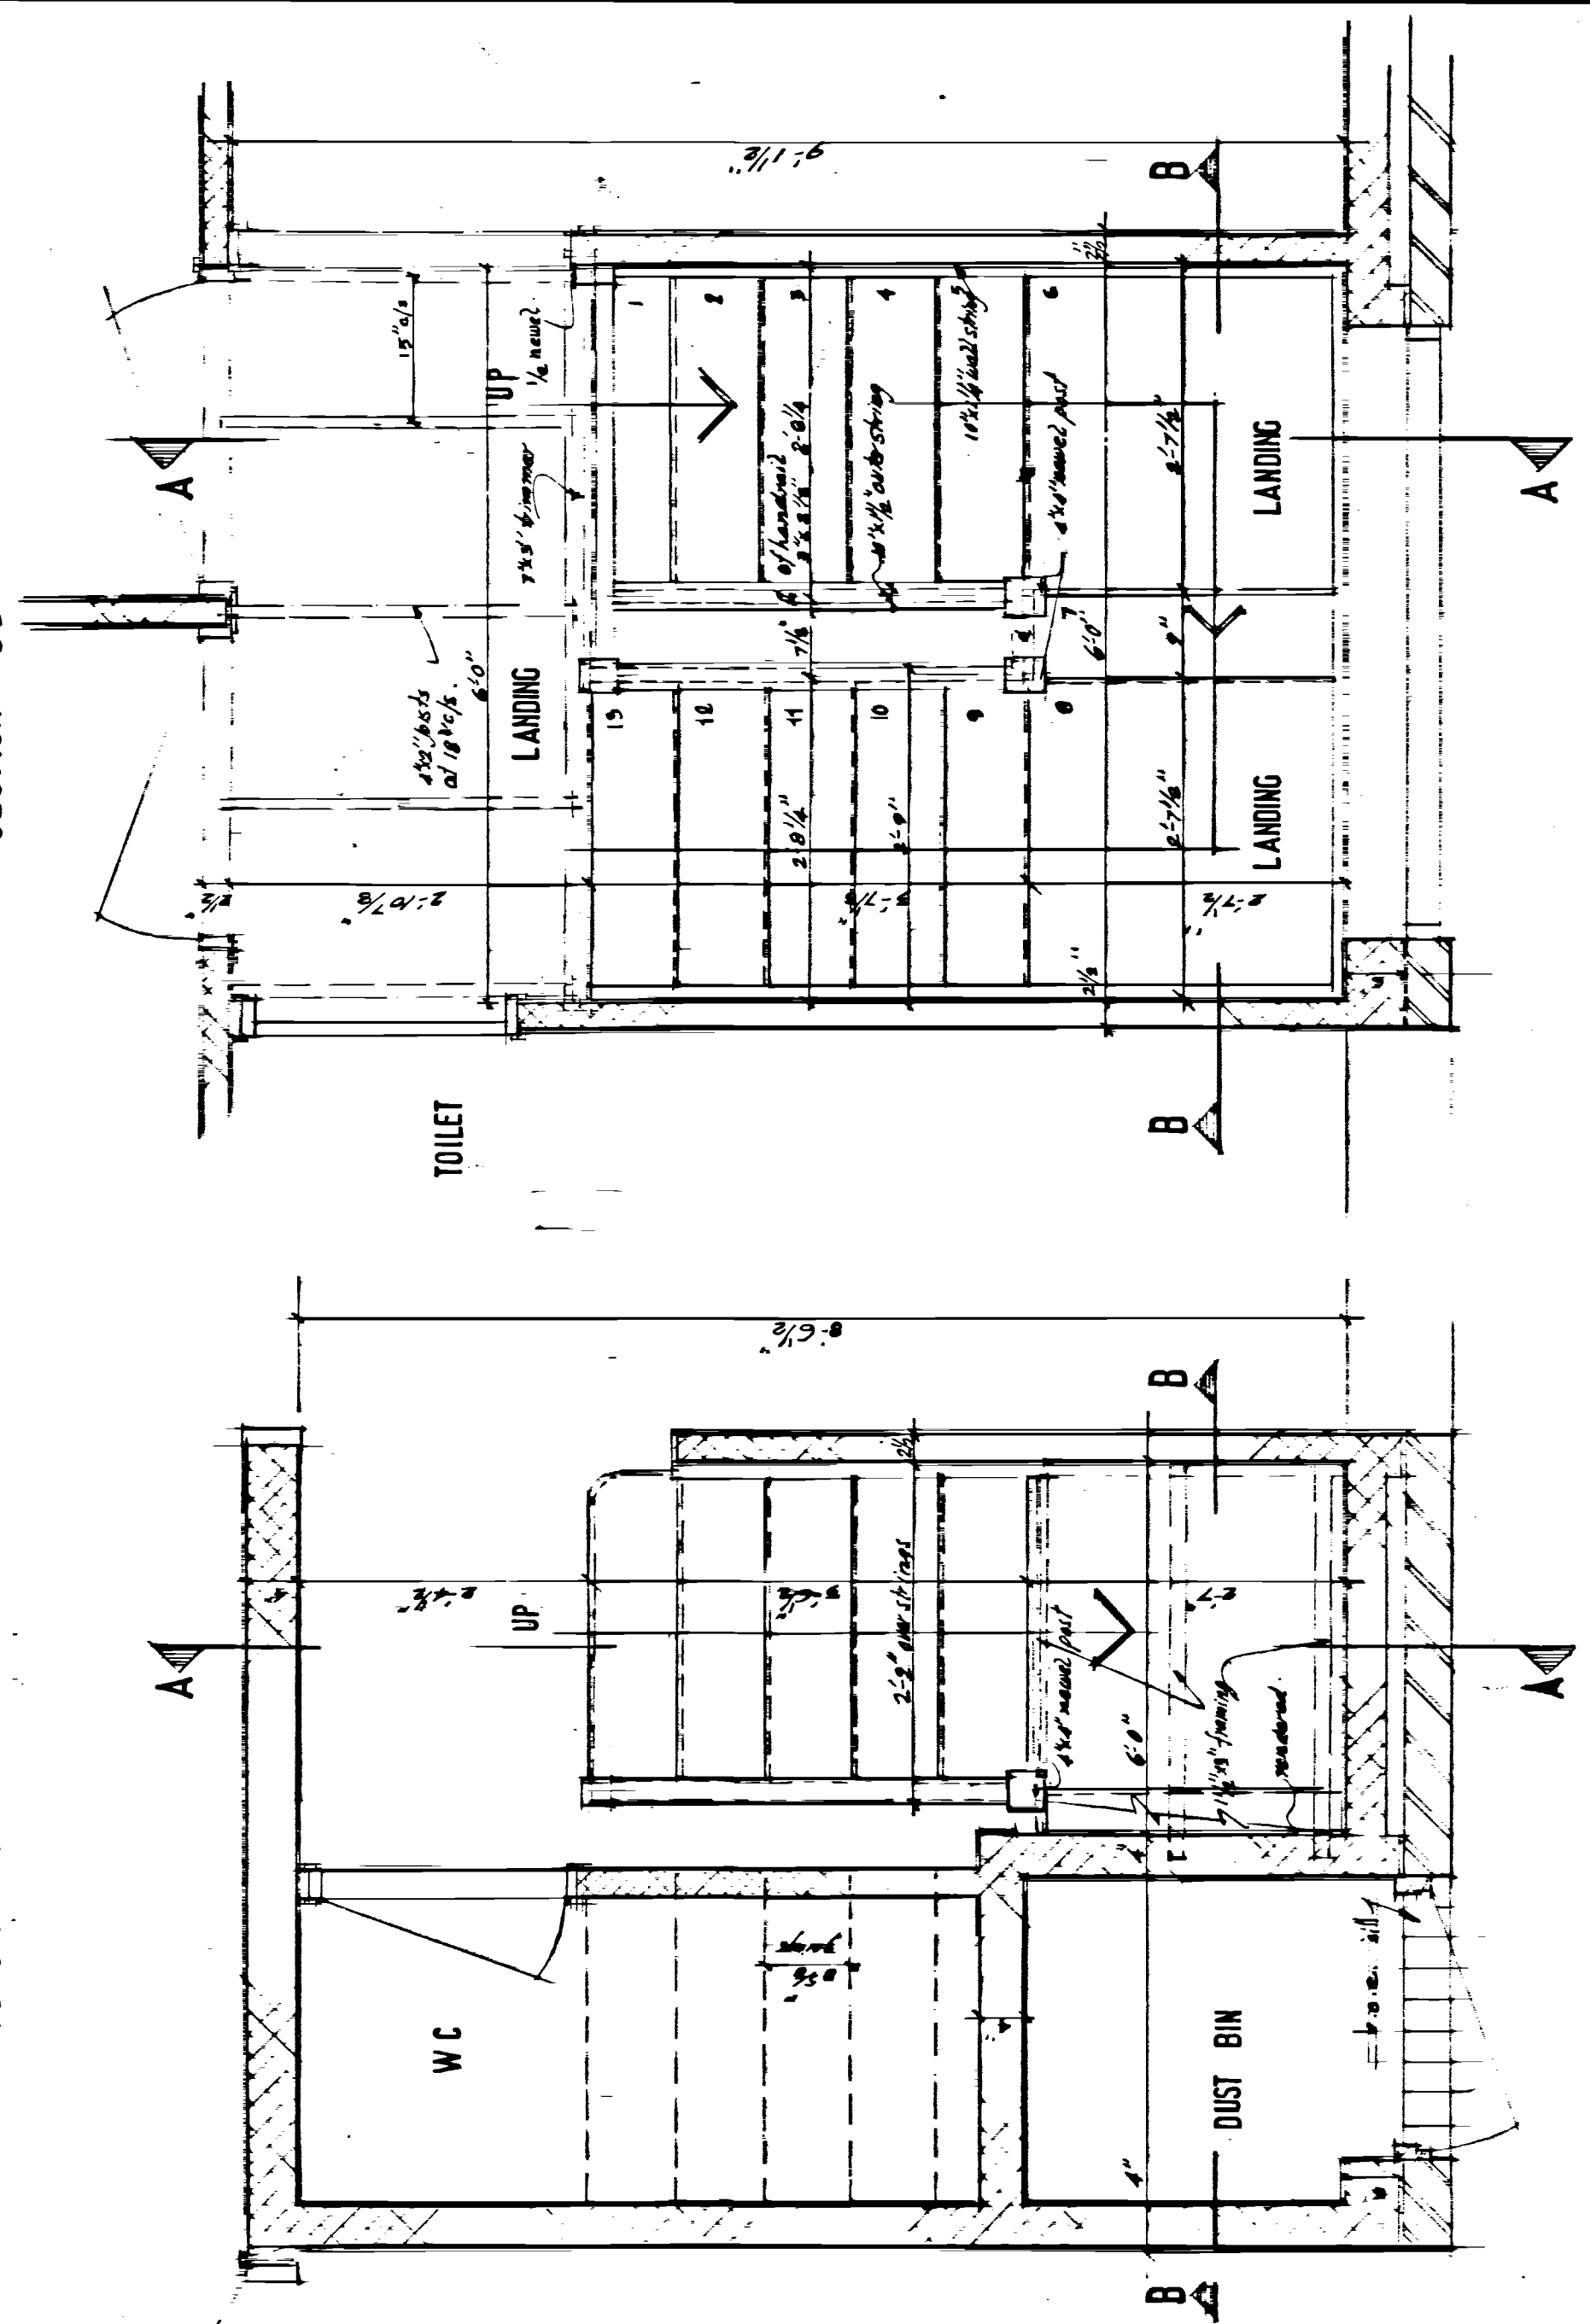

SECTION BB

MARTINS WOOD STEVENAGE

Harry Moncrieff, F.R.I.B.A., M.T.P.I., Co-operative Planning Ltd., 73b South Side, Clapham Common, S.W.4

A	corrected & revised	sept 71.

3 Bed / 5 Person house
Staircase Sections AA BB

Jan 1971 Scale 3/4" to a foot

346

4/304