


SECTION 1-1

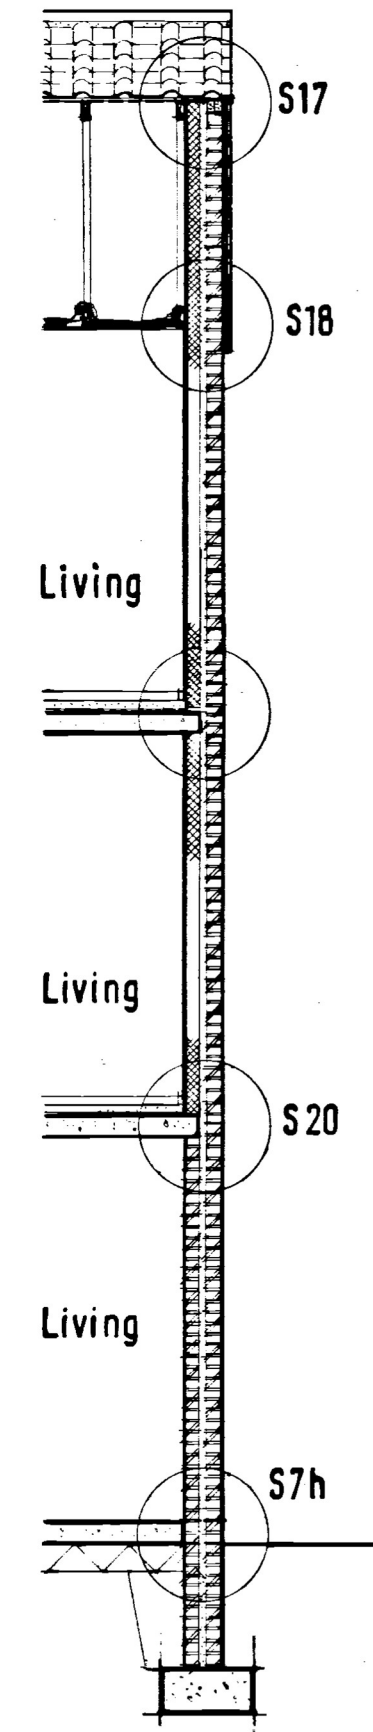

SECTION 2

MARTINS WOOD. STEVENAGE.		'A'	Structural dimension verified.	19.9.71.	1&2 BED FLATS	346
		'B'	General version	17.9.71		
Harry Moncrieff, F.R.I.B.A., M.T.P.I., Co-operative Planning Ltd., 73b South Side, Clapham Common, S.W.4					SECTION 1-1 & 2	4/45b
					Scale 1/4" = 1'-0"	