




S17

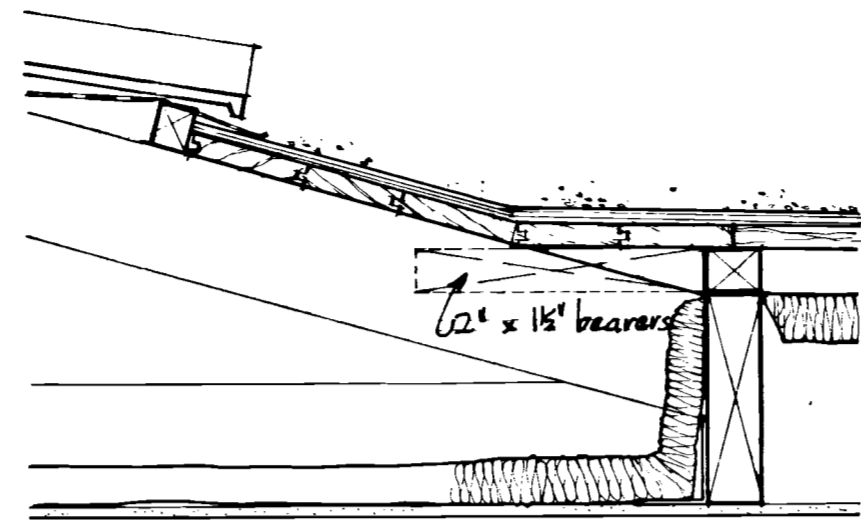


S21

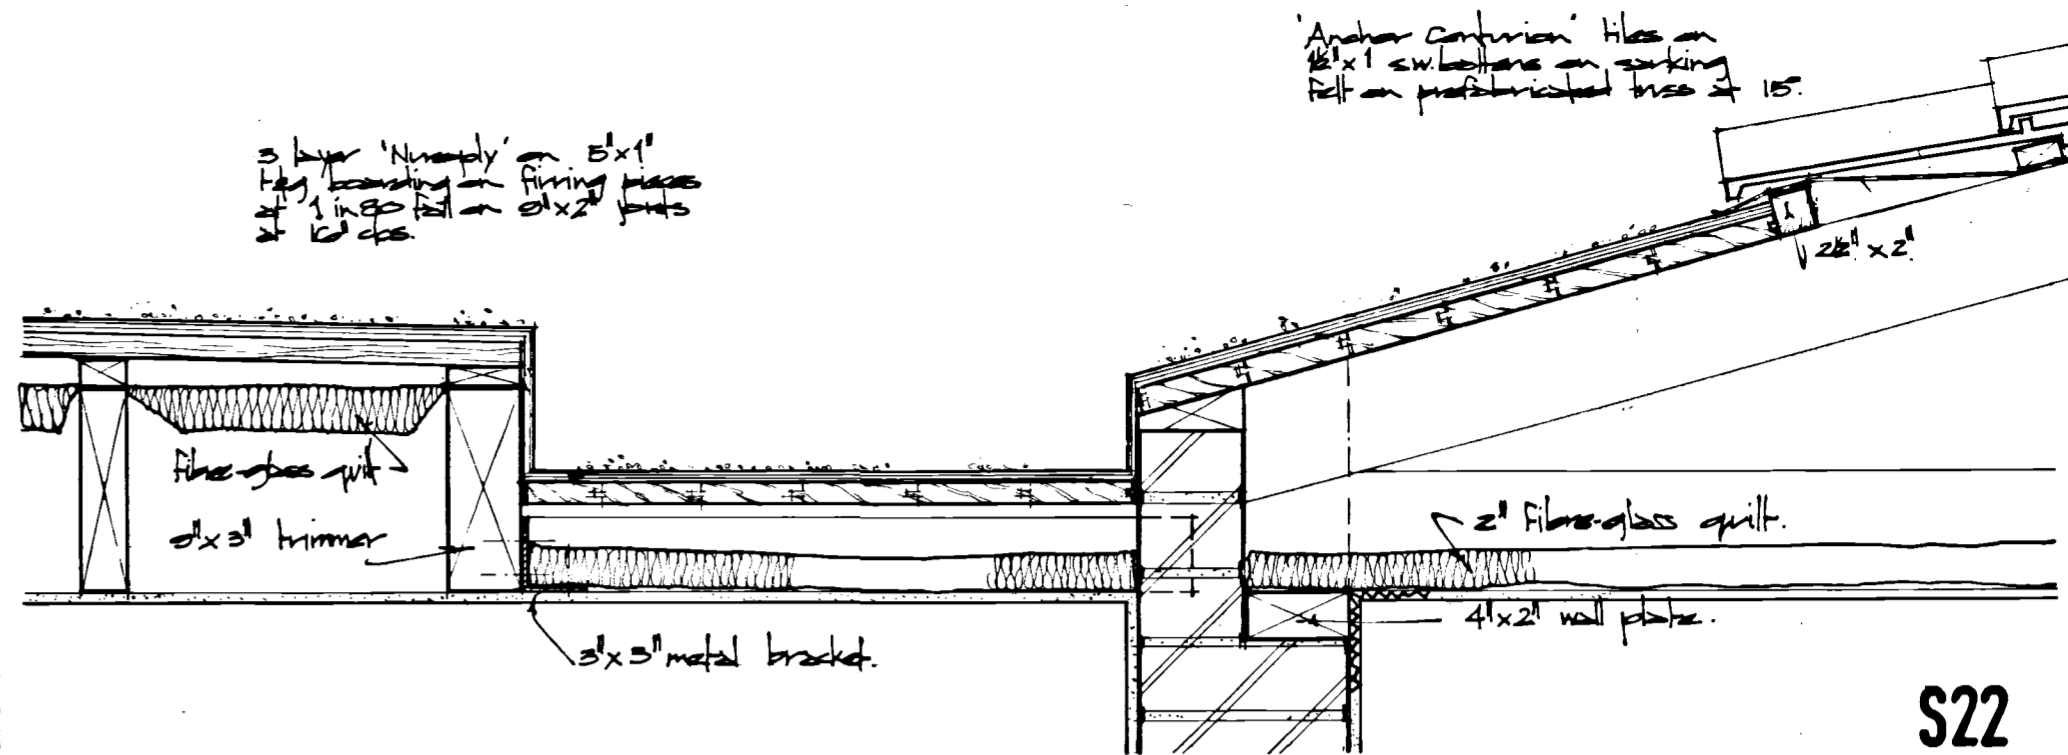


S22

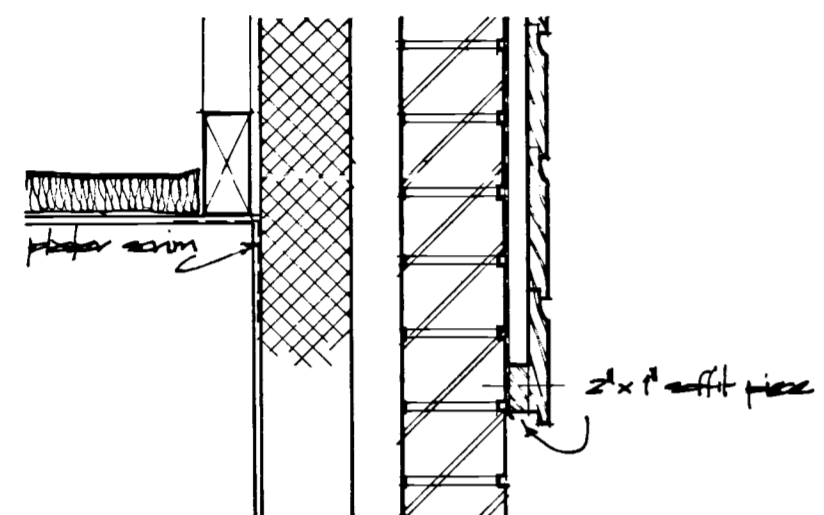


S18

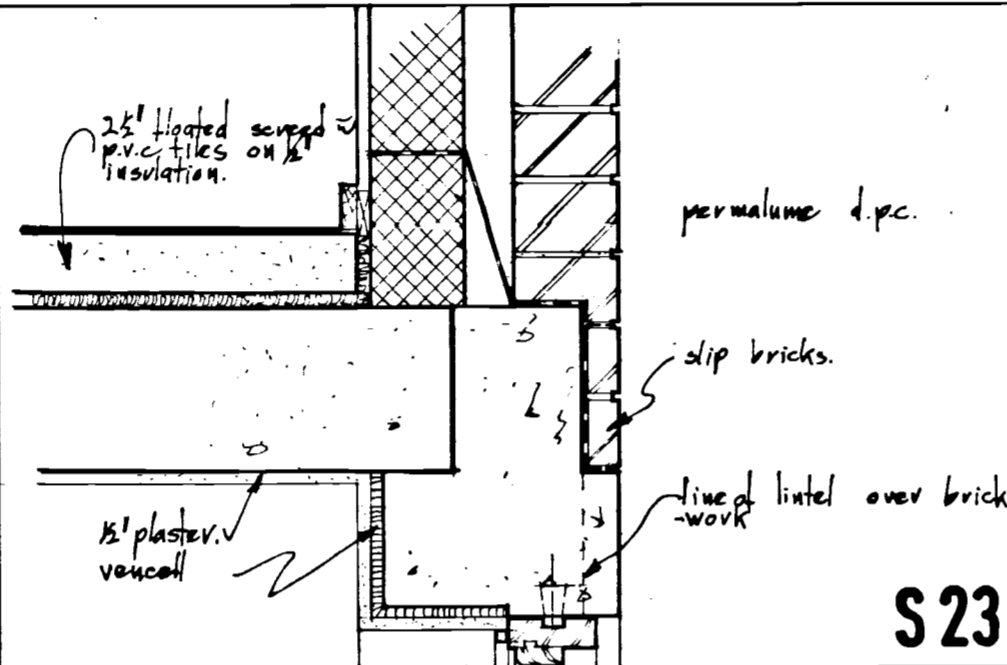

S23

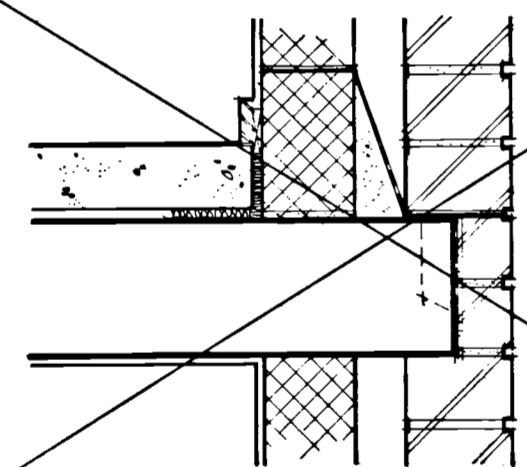

S19

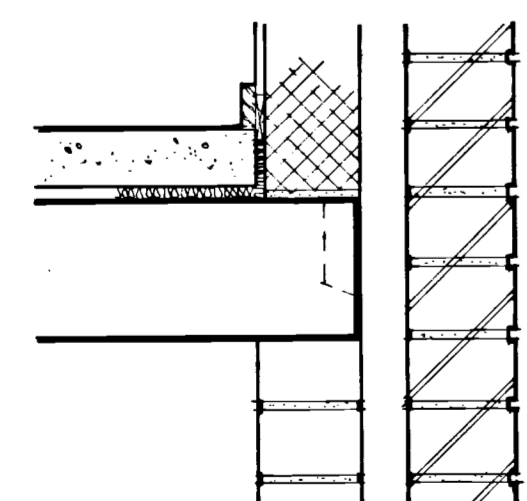

S20

MARTINS WOOD STEVENAGE.

Harry Moncrieff, F.R.I.B.A., M.T.P.L., Co-operative Planning Ltd., 73b South Side, Clapham Common, S.W.4

A minor construction alterations / sept 21.
 & Ad. S23 R bears up & out.
 30/11/71

1 & 2 BED FLATS.
 SECTIONAL DETAILS
 scale: 1/8 full size. January '71