


Contd. on sheet two.

8'-6" structure to structure

8'-4 1/2" structure to structure

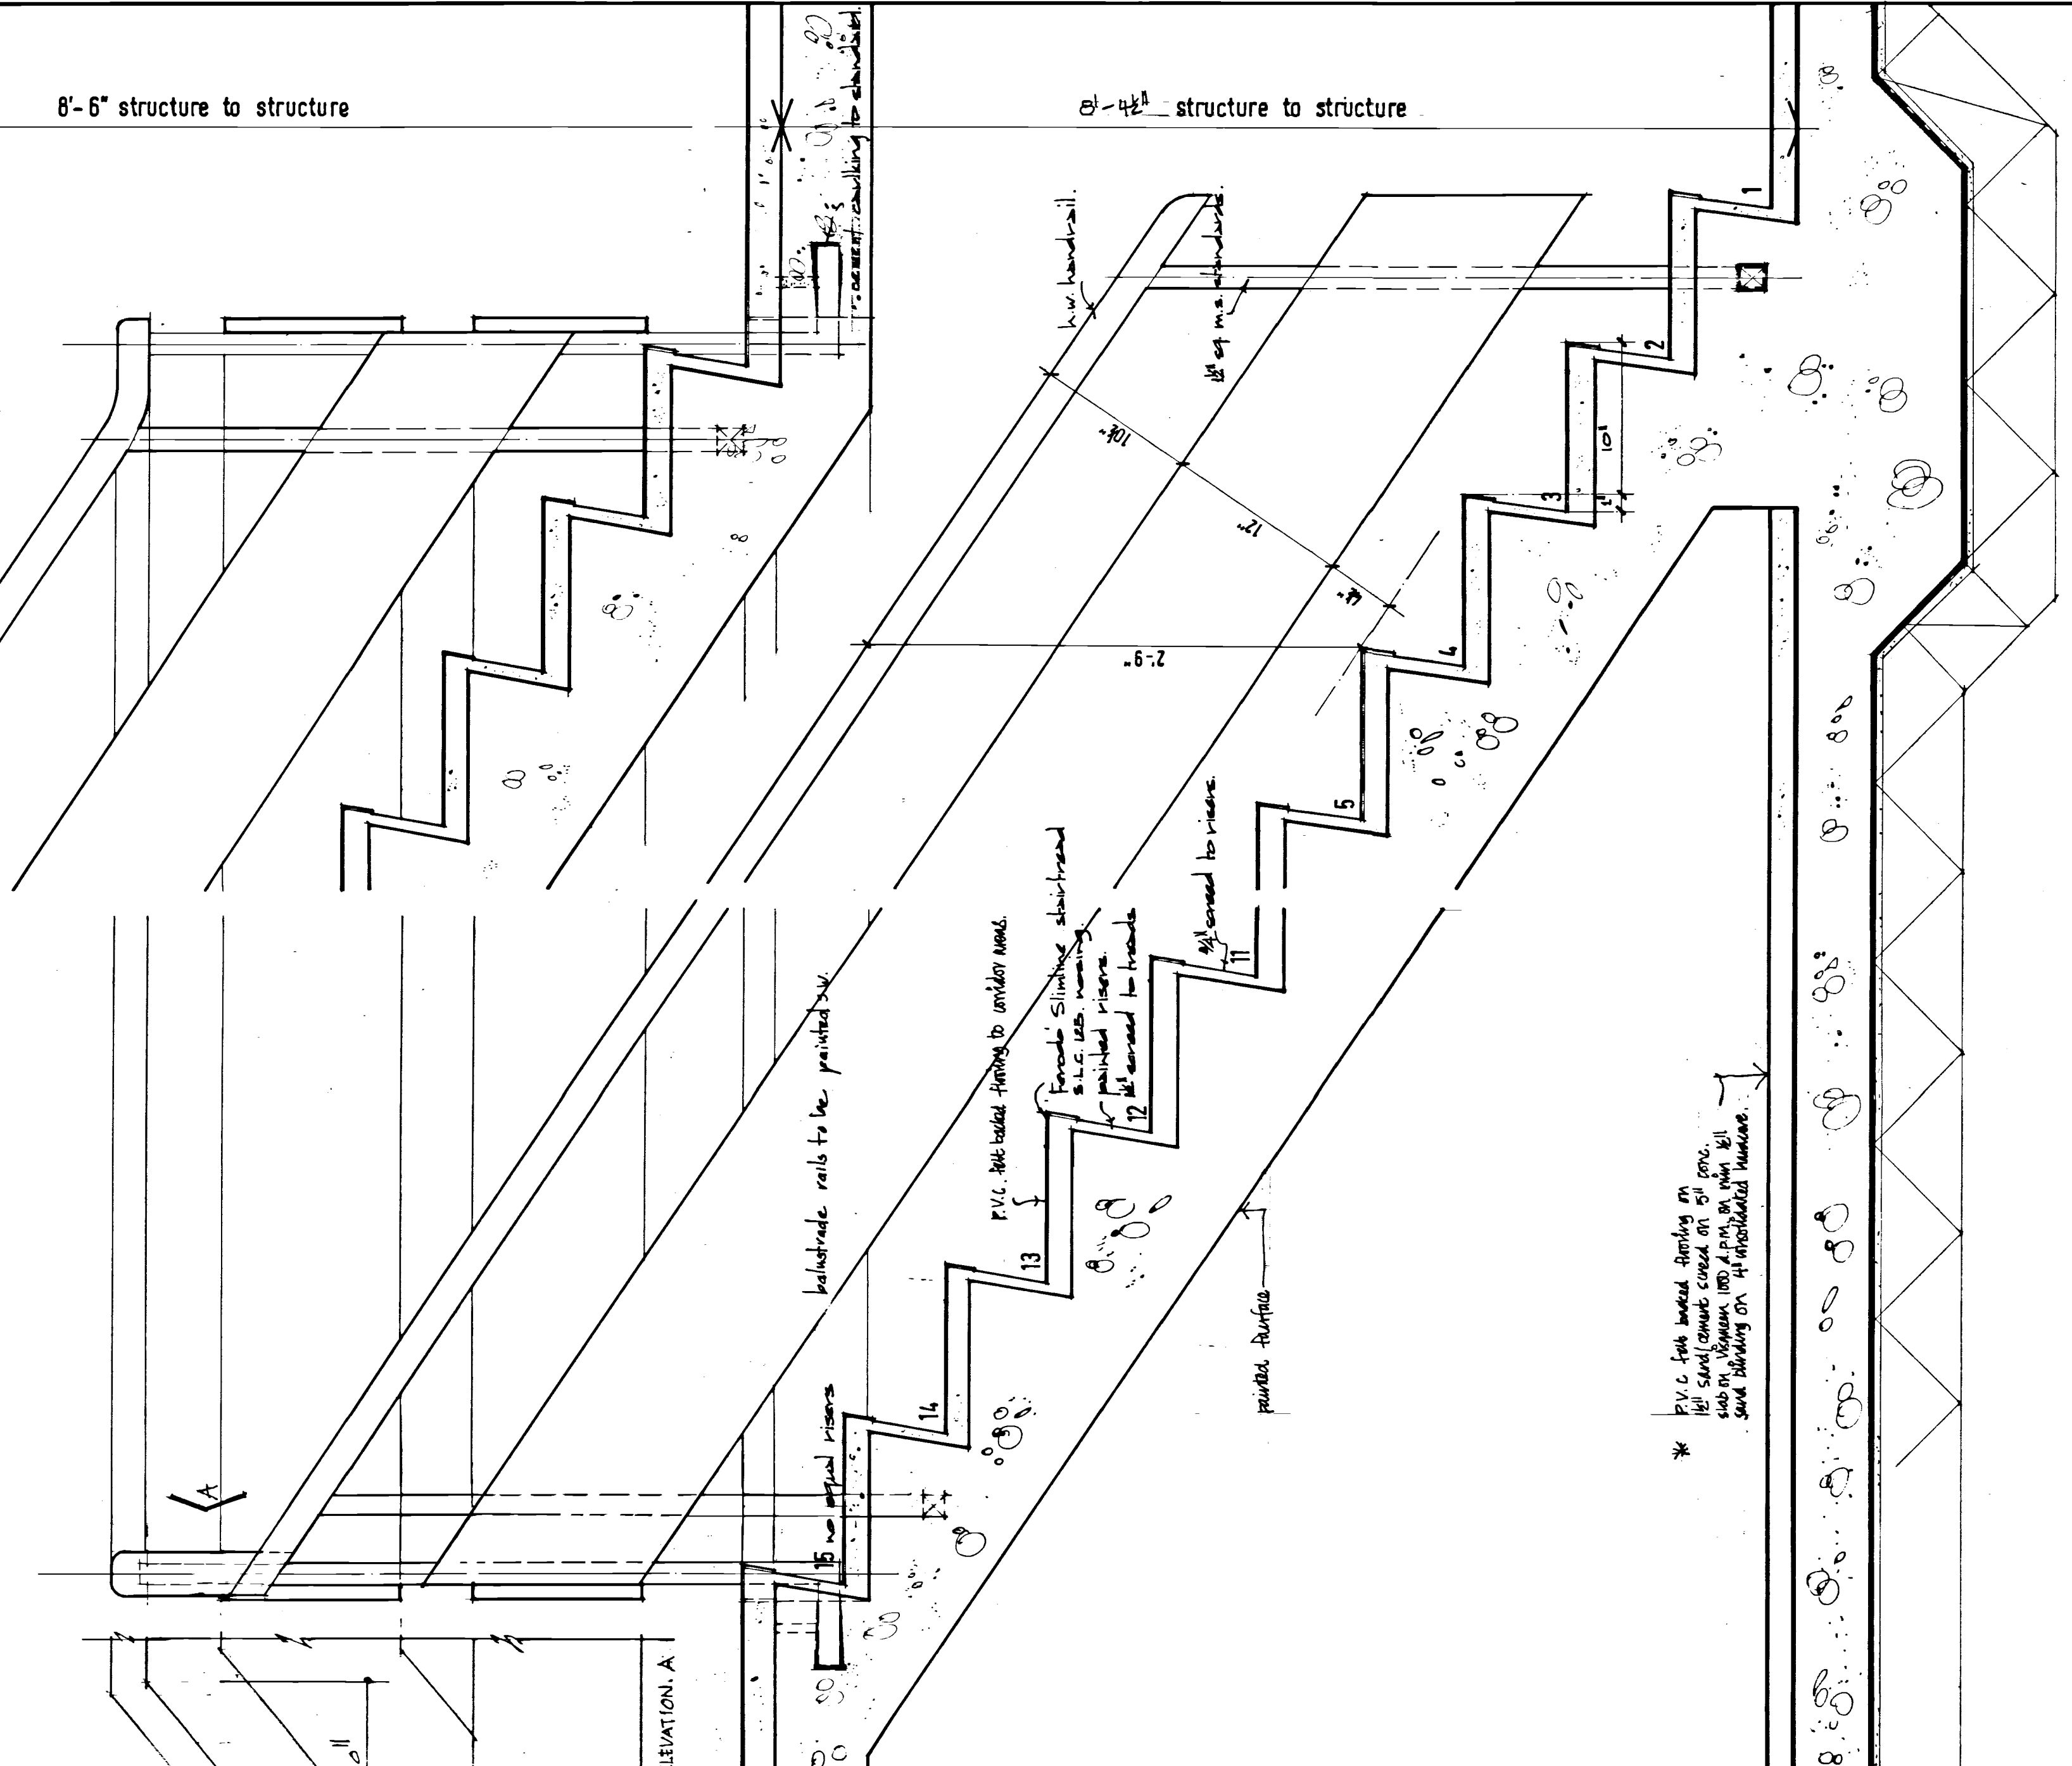

ELEVATION. A

MARTINS WOOD STEVENAGE.

Harry Moncrieff, F.R.I.B.A., M.T.P.L., Co-operative Planning Ltd., 73b South Side, Clapham Common, S.W.4

A	Ground floor structure dimensions of 13-9-71	
B	omit lead & add cement	Sept 71
C	retain A & add d	Nov 72

1 & 2 BED FLATS.
STAIRCASE DETAILS [sheet one]
 Scale 1/8" = 1'-0"
 November 70