




Section A-A

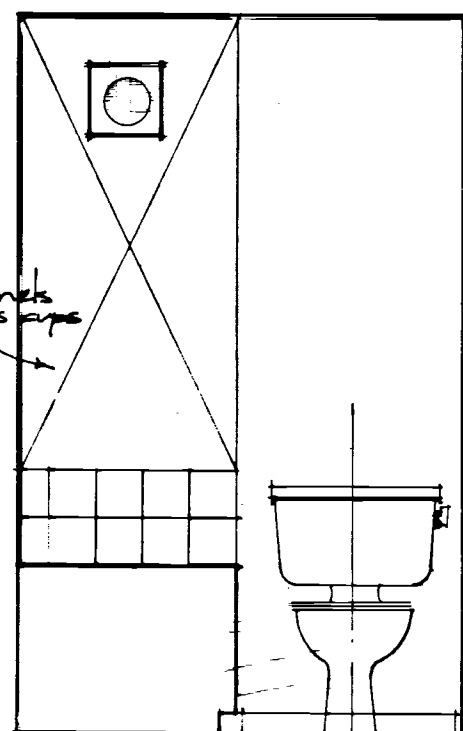



Section B-B

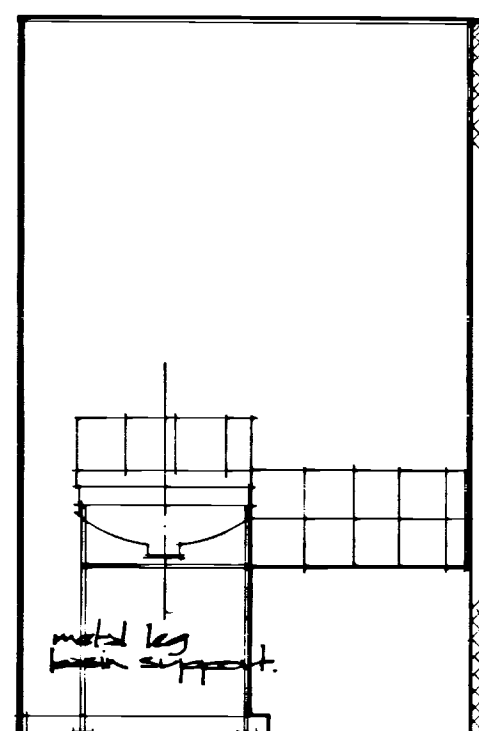

Section C-C

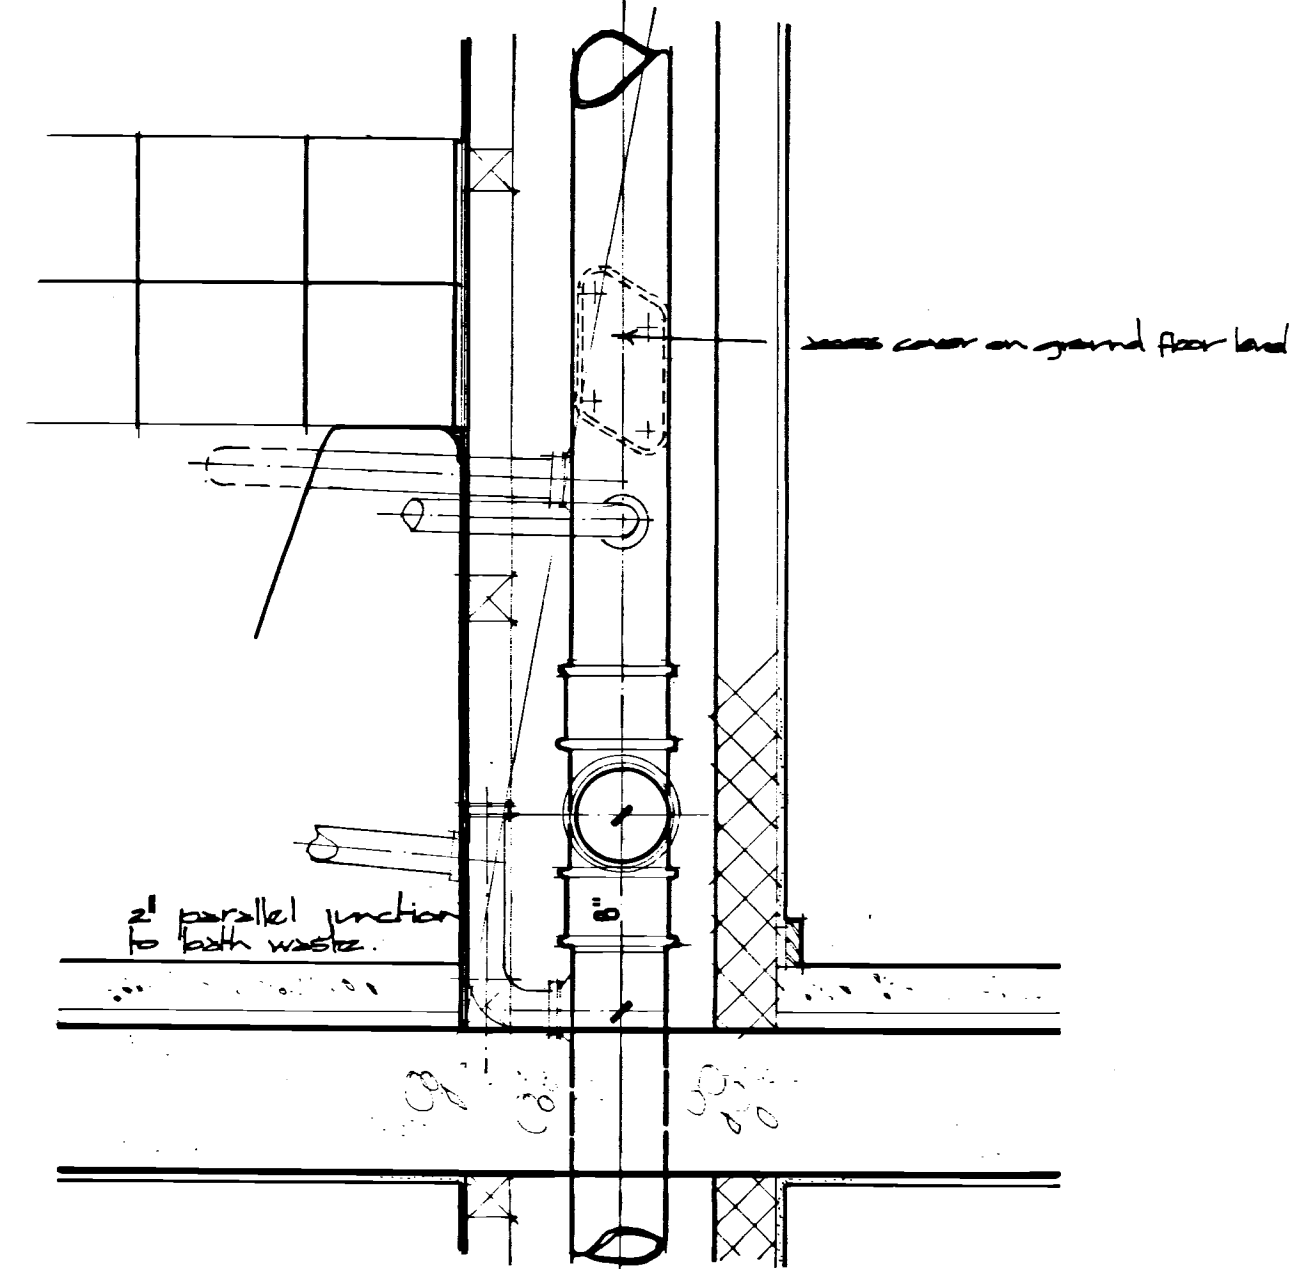

Detail 1

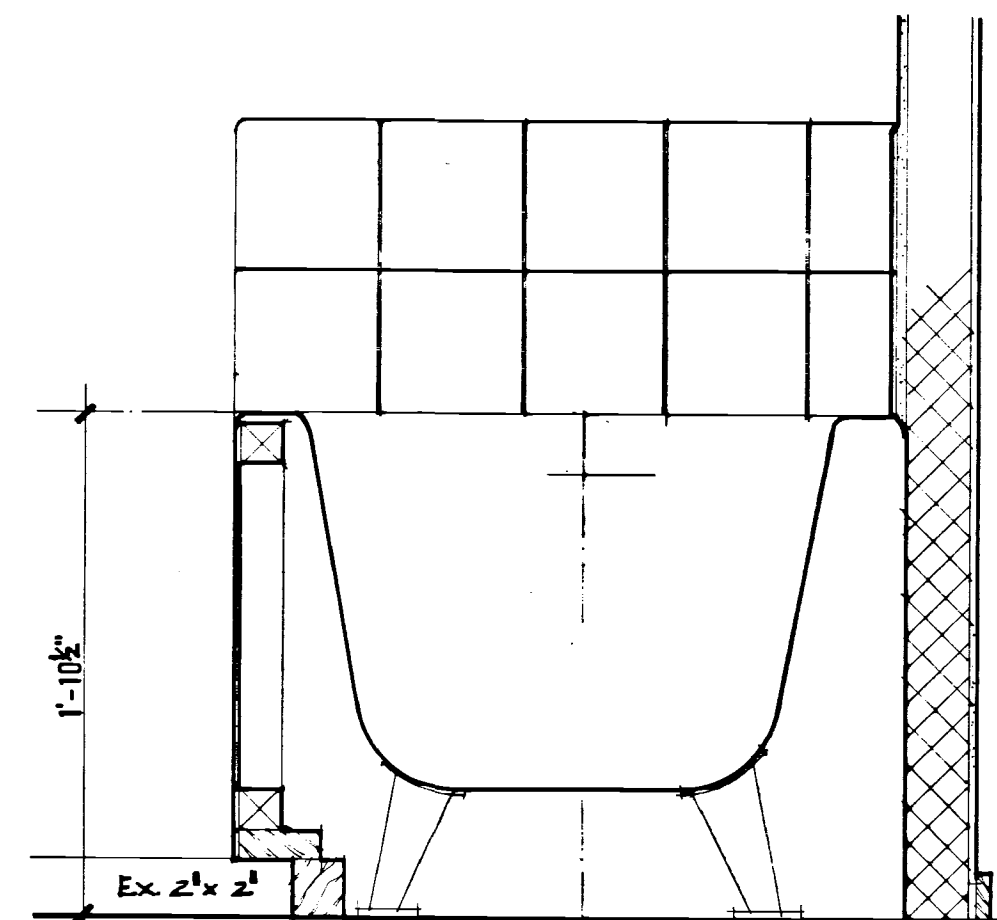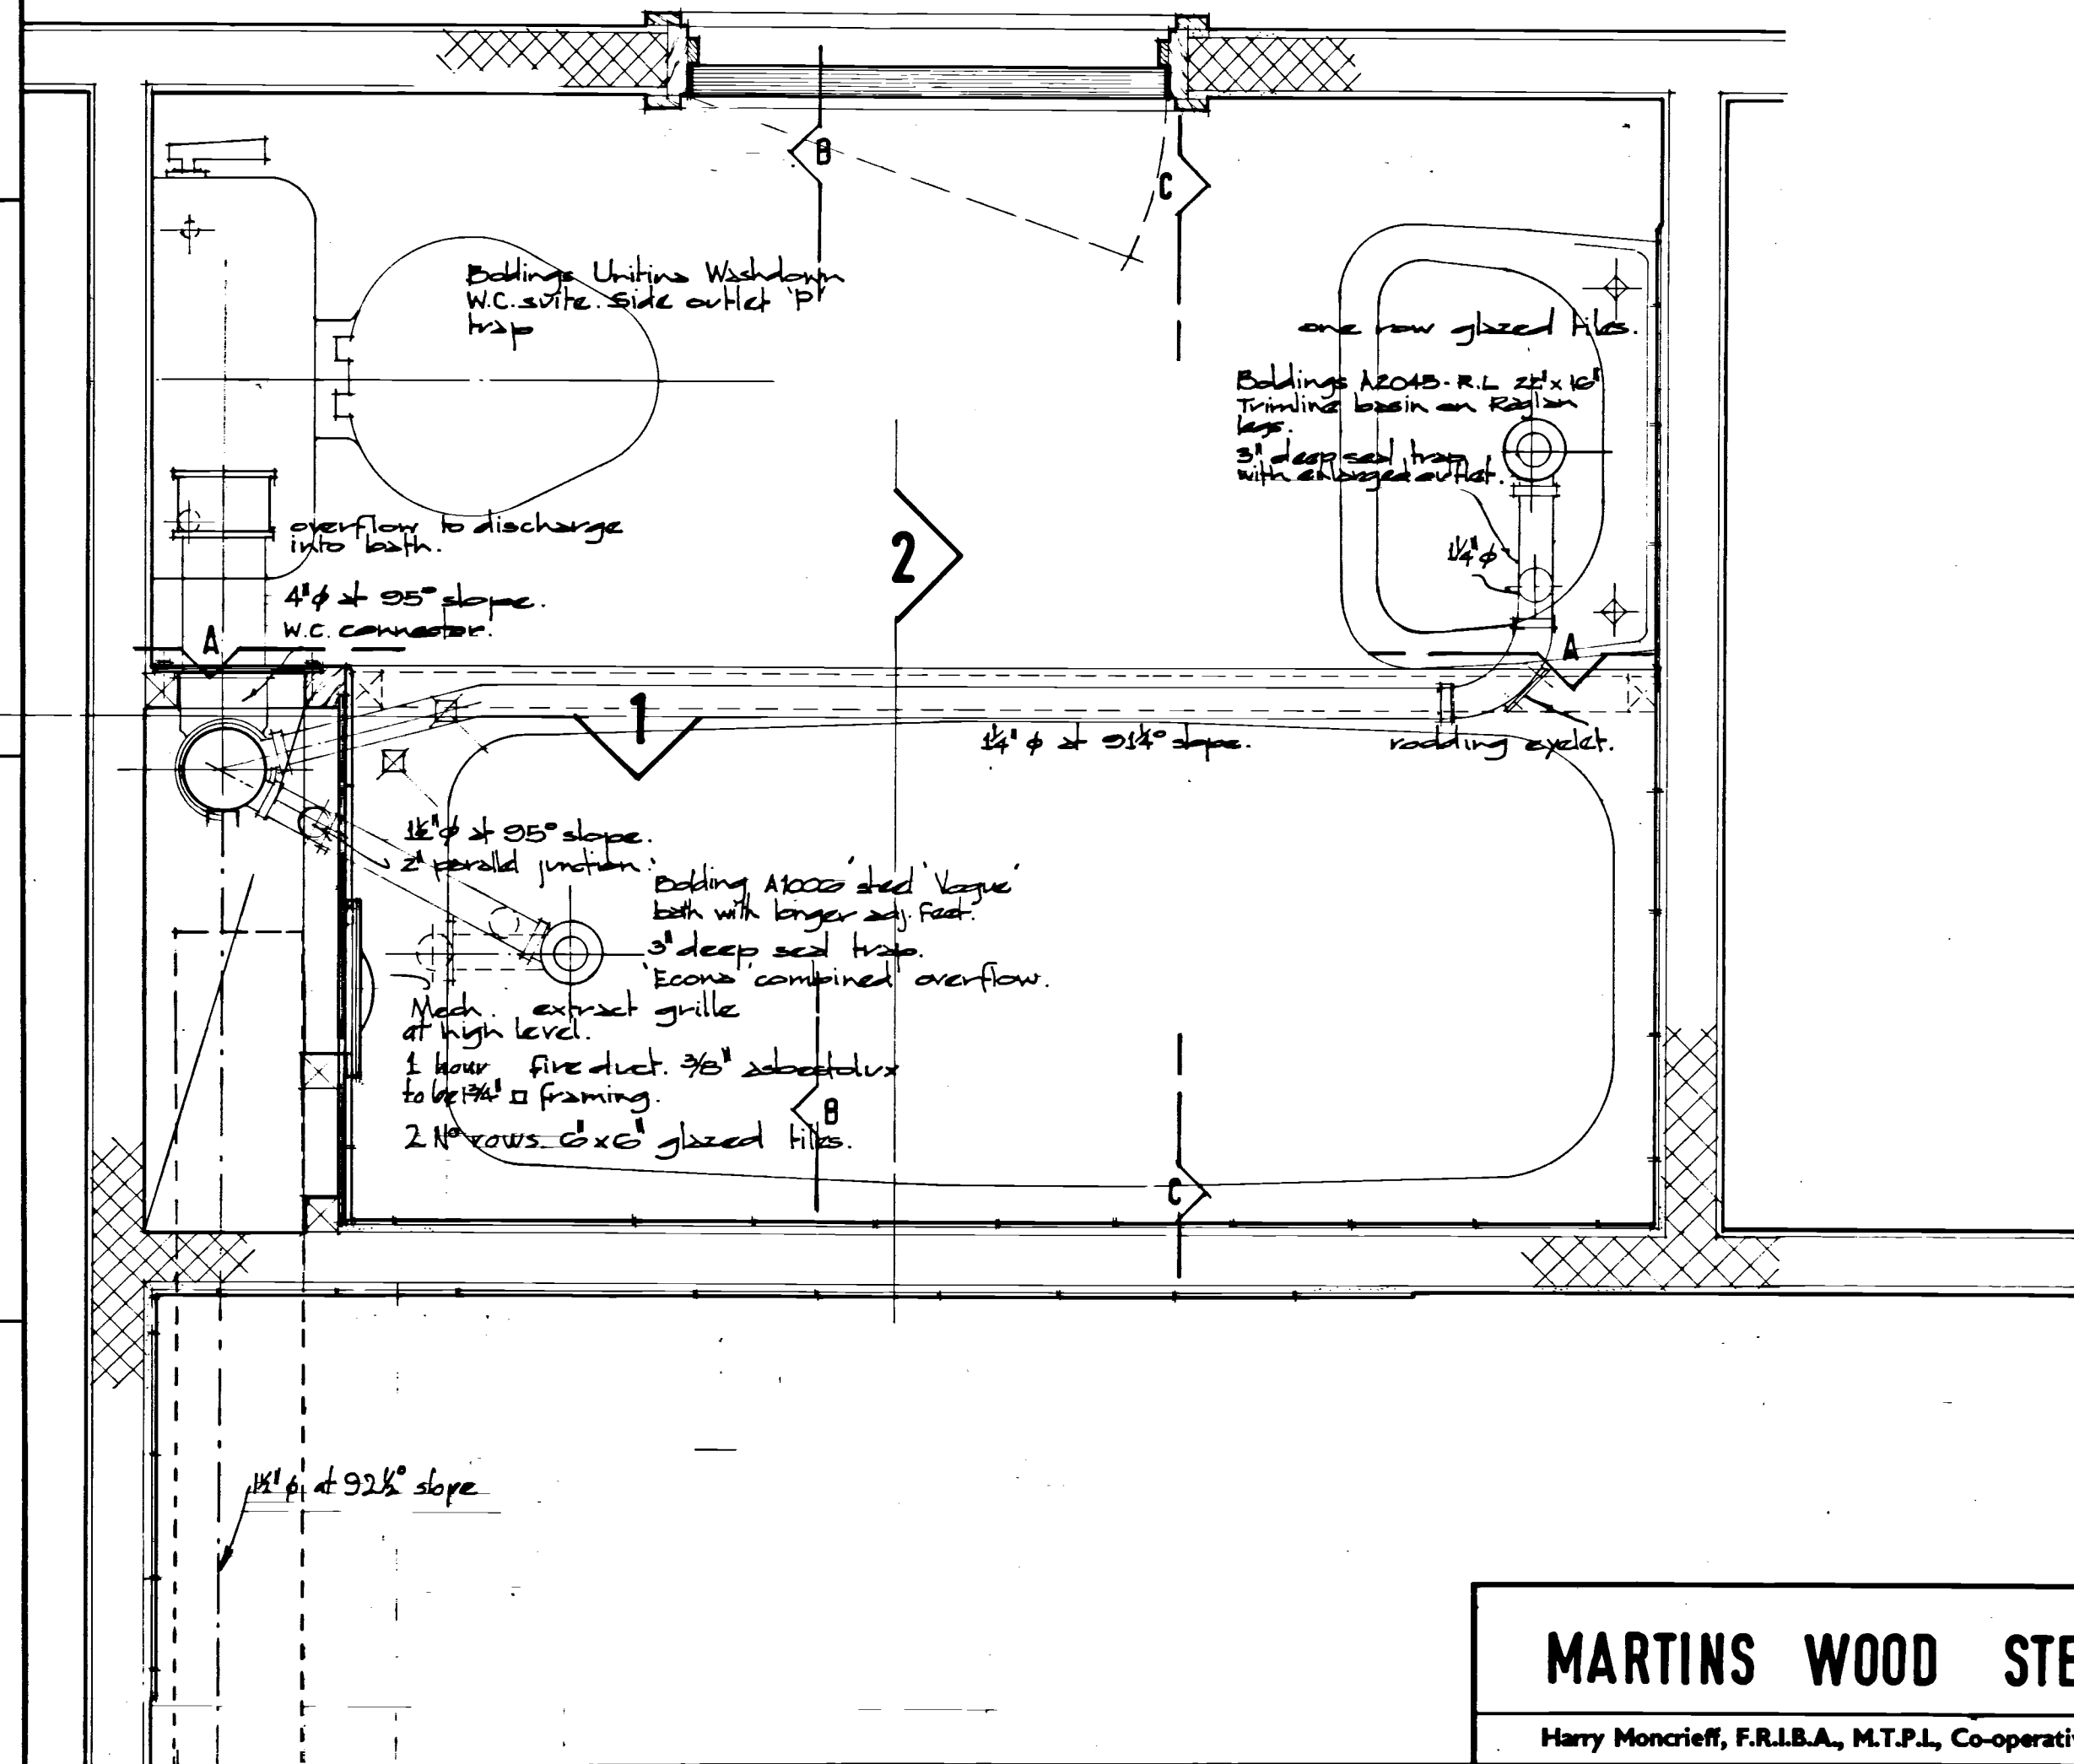

Detail 2

MARTINS WOOD STEVENAGE.

Harry Moncrieff, F.R.I.B.A., M.T.P.L., Co-operative Planning Ltd., 73b South Side, Clapham Common, S.W.4

A. After sink waste, take out toilet sept 71. rot & fawet rail.

1 & 2 BED FLATS.

BATHROOM LAYOUT & DETAILS.

scale 1/8" = 1' November '70

346

4/58 A.