


continued on
drawing No
346/L/8

- This drawing to be used only for services information. For any other information see the appropriate drawings.
- Main contractor to supply and lay in position S.G.E duct under the buildings only, to receive incoming services as required by various authorities.

KEY

electricity — E —
mains — E —
gas mains — G —
water — W —
g p o — T —

EXISTING M.H.
ASSUMED B.M. 100.00
I.L. 97.01

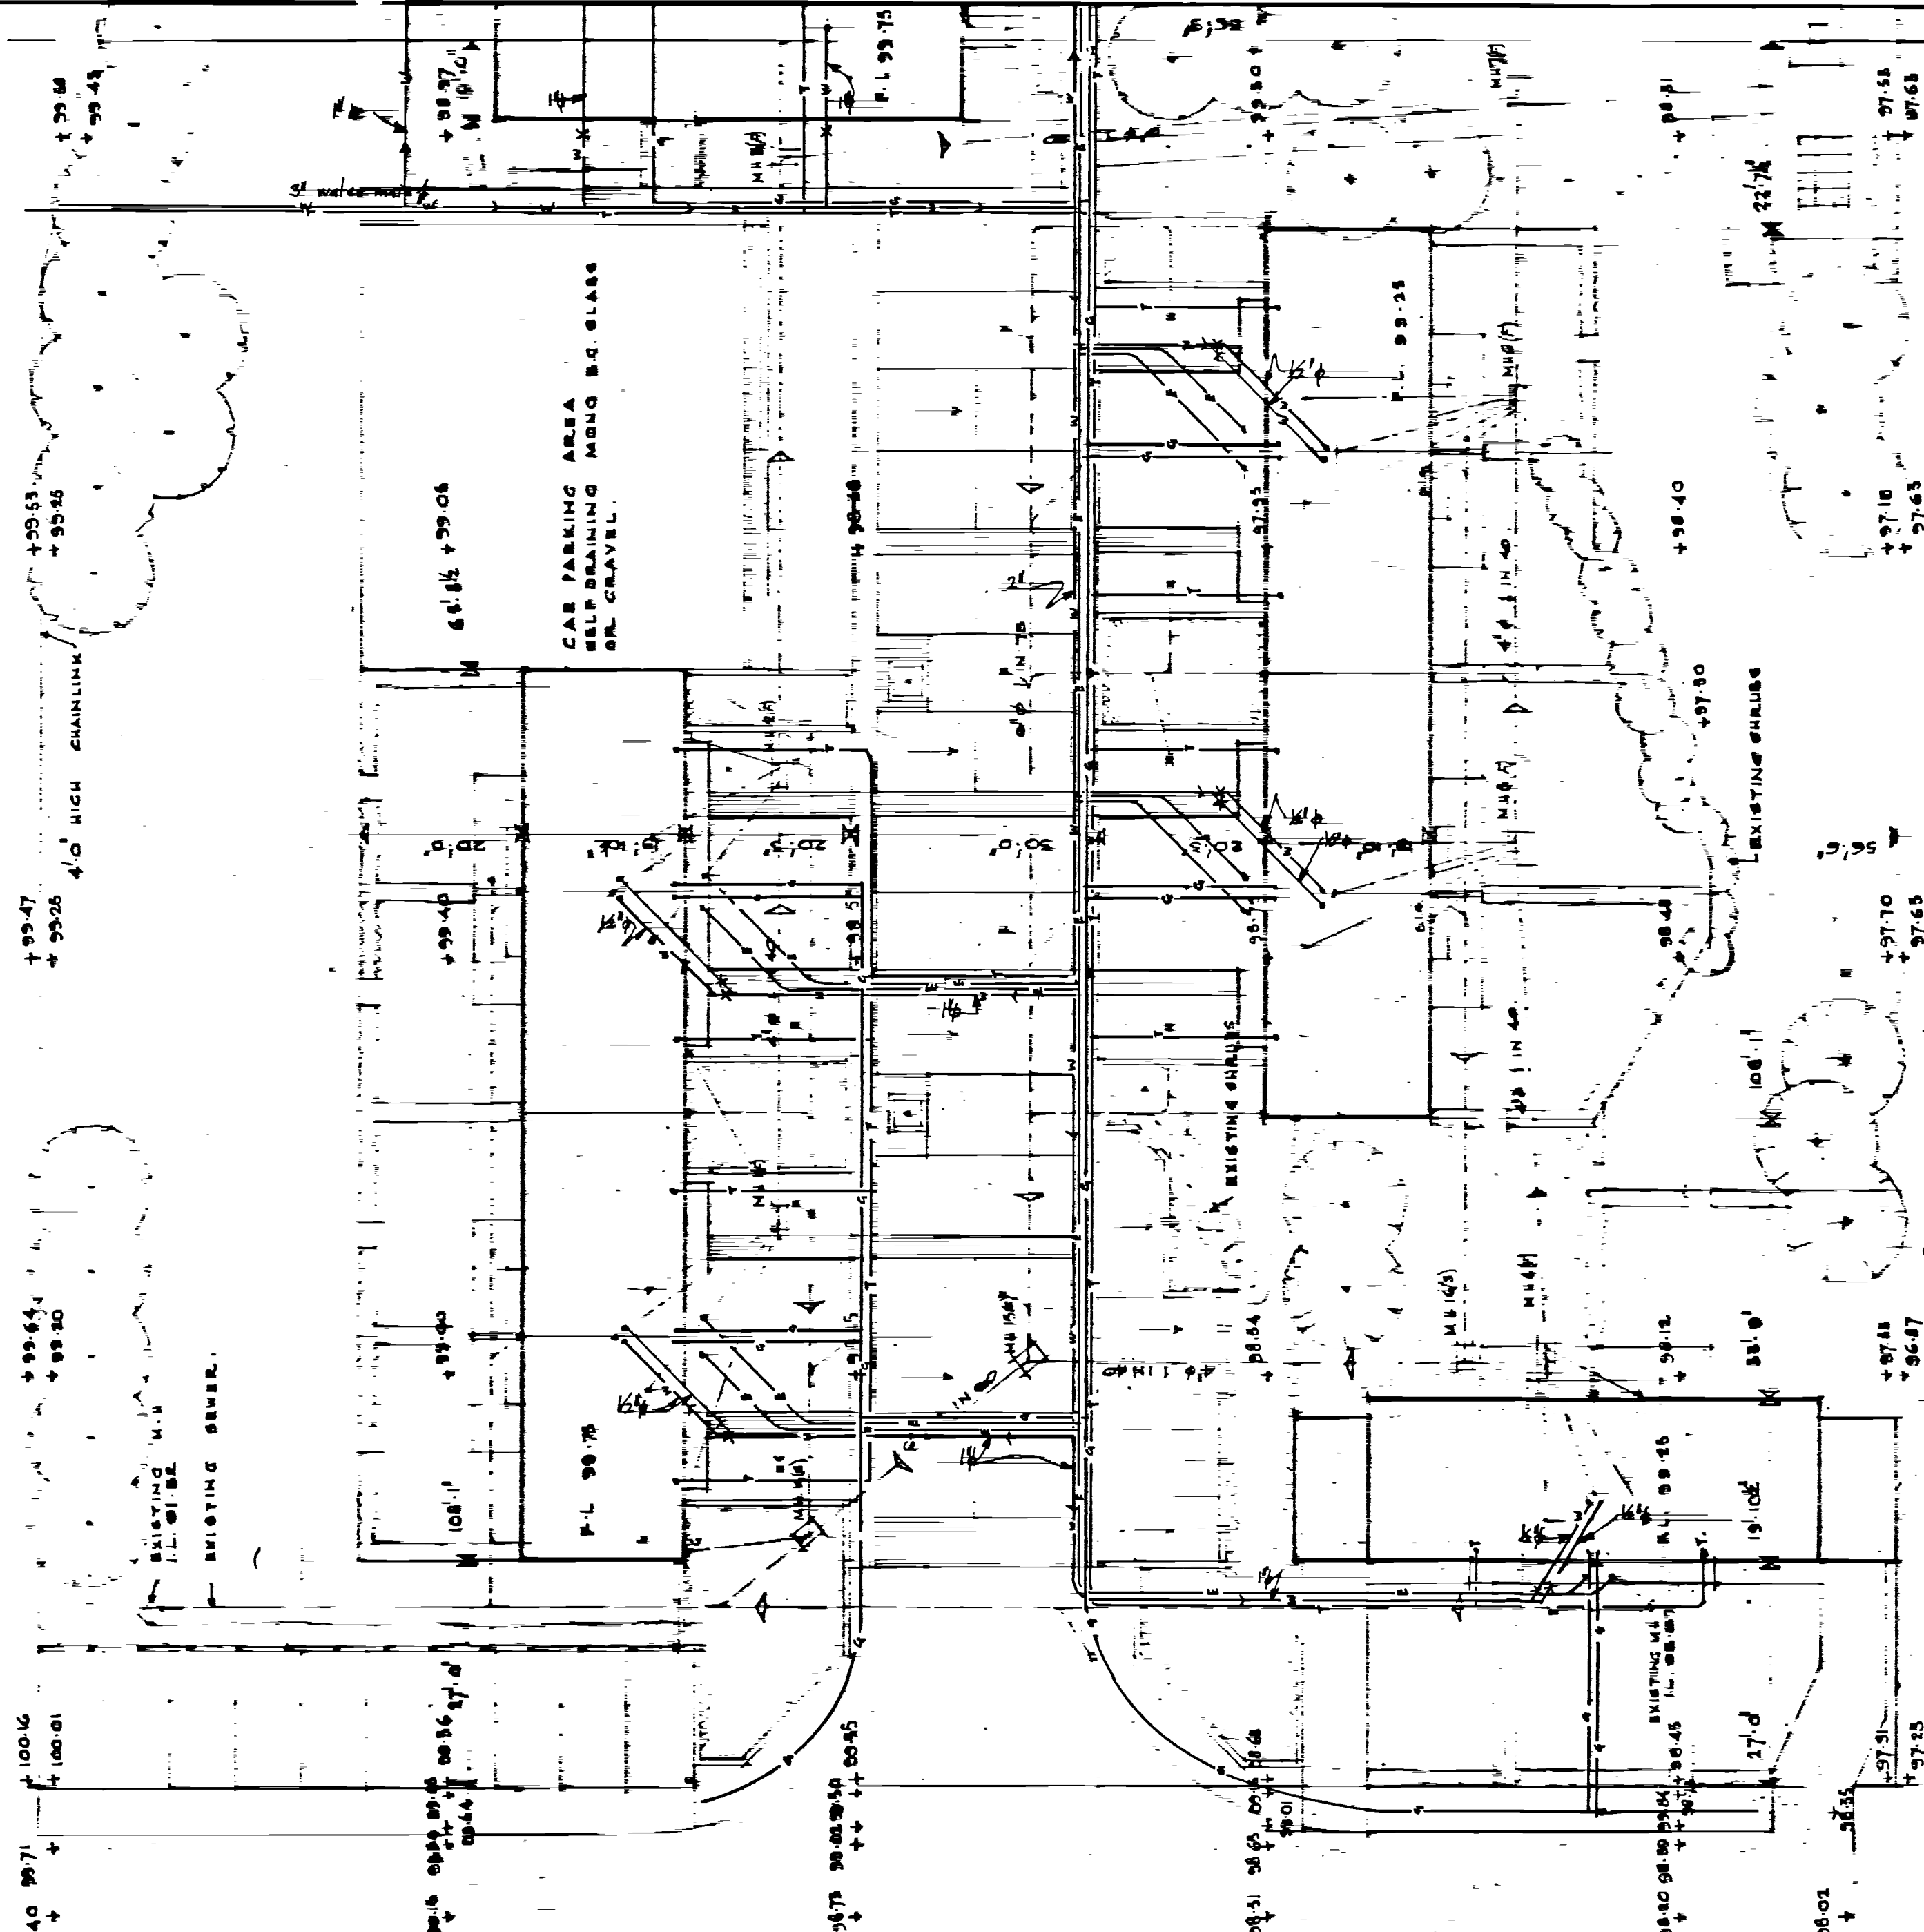

NOTE

(F) FOUL WATER
(S) SURFACE WATER

MANHOLE N°	INVERT LEVEL	SIZE
M.H. 1 (F)	97.75	
2	98.25	
3	98.75	
4	99.25	
5	99.75	
6	99.87	
7	99.00	
8	97.00	
9	96.50	
10	95.50	
11	92.00	
12	90.25	
13	91.00	
14 (S)	91.45	
15 (S)	92.00	
16	95.00	
17	97.00	
18	97.25	
19	97.00	
20	97.00	
21	97.12	
22	98.12	
23 (F)	98.25	
24 (S)	98.25	

MARTINS WOOD STEVENAGE		OCT 71
Harry Mearns, F.R.I.B.A., M.T.P.I., Co-operative Planning Ltd, 73b South Side, Clapham Common, S.W.A		SERVICES LAYOUT
SCALE 1/4" = 1'		NOV. 1970
		346/L/7A